
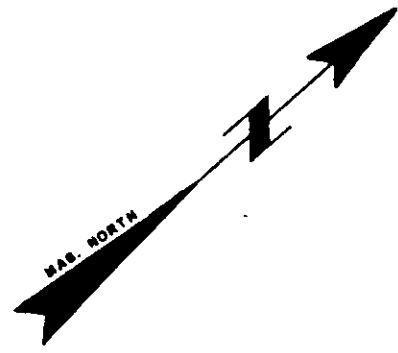


FILED
GREENVILLE CC. S. C.
MAY 20 11 12 AM '86
DONNIE S. TANKERSLEY
R.M.C.

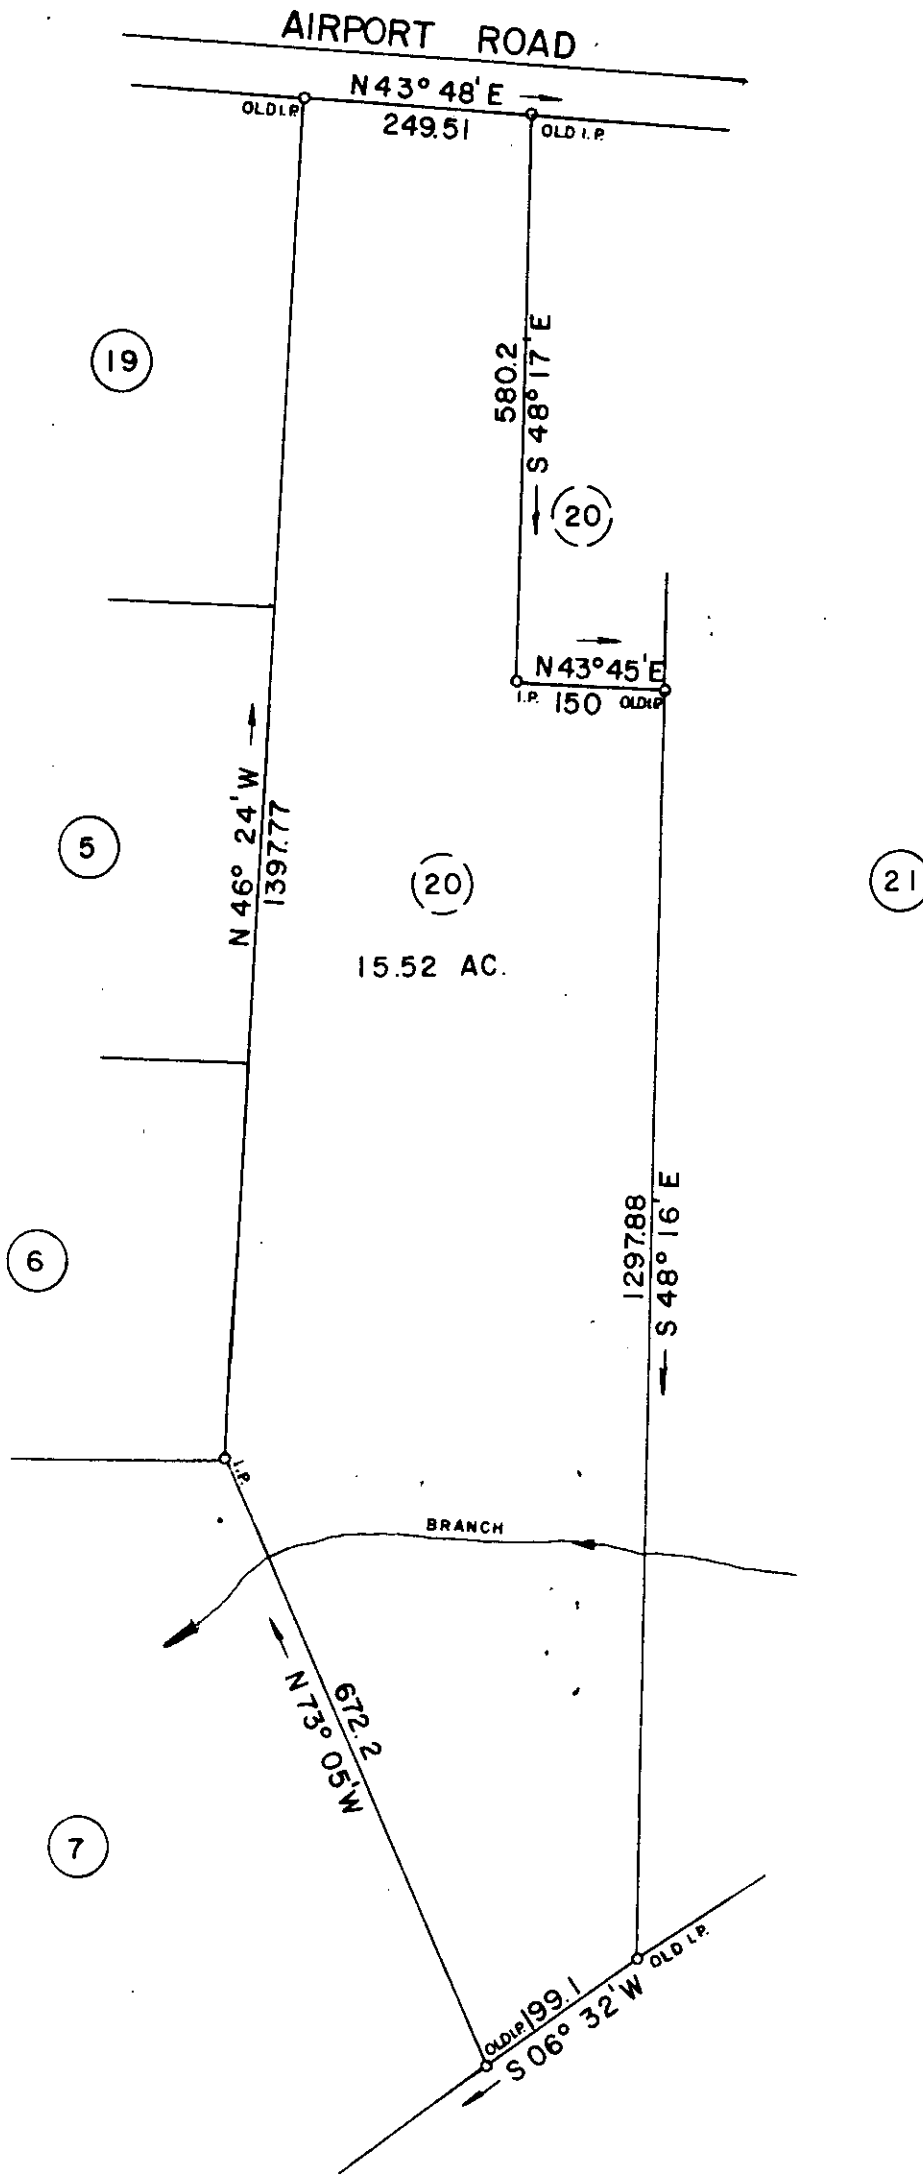

MAY 20 1986

12-R-71

38413

I HEREBY CERTIFY THAT THE RATIO OF PRECISION OF THE FIELD SURVEY IS 1/7500 AS SHOWN HEREON AND THE AREAS WERE DETERMINED BY THE D. M. D. METHOD OF AREA CALCULATION; AND THAT THIS PROPERTY ~~IS~~ (IS NOT) IN ANY FLOOD HAZARD AREA.

SURVEY FOR		
DENNIS McDANIEL		
LOCATED ABOUT 5 MILES NORTHEAST OF GREER		
COUNTY:	COUNTY BLOCK MAP:	STATE:
GREENVILLE		SOUTH CAROLINA
DATE: MAY 14, 1986	FIELD CHIEF:	DRAWN BY:
REVISED:	G. A. W.	L. A. T.
SCALE: 1" = 200'		
WOLFE & HUSKEY, INC. - ENGINEERING and SURVEYING P. O. BOX 35 - LYMAN, S. C. 29365		



MEMBER OF THE S. C. SOCIETY OF PROFESSIONAL LAND SURVEYORS NO. 22509