


I certify that I have surveyed this tract and that it is to the best of my knowledge, as shown, that there are no encroachments, and that this tract is not in a flood plain.

FILED
GREENVILLE CO. S. C.
MAY 21 1 16 PM '86
DONNIE S. TANKERSLEY
R.M.C.

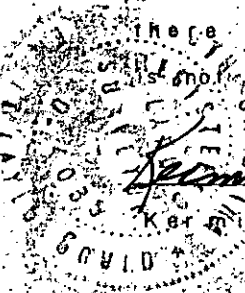


K. T. Gould

K. T. Gould SC R. L. S. 4035

Marion E. Lanford

4.73 Acres; Gross
- 0.23 Ac., 25' R/W
4.50 Acres, Net

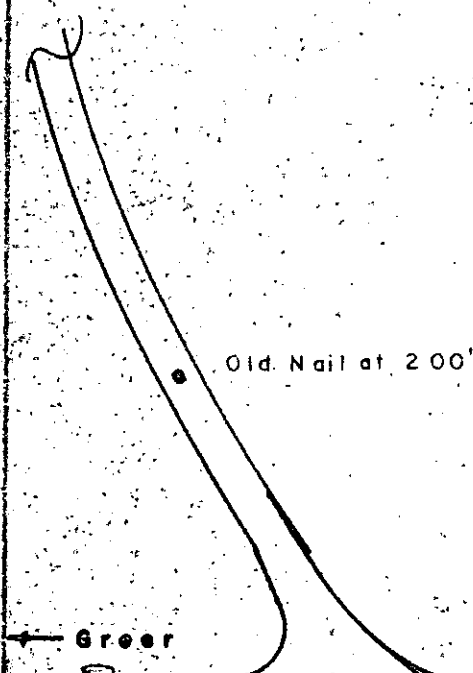

NEBC 281.2' N 37°-05'W
Assumed Base Bearing

New N. & B.C. SC Highway 101

Glassy Mountain

30' County Road

New Nail (Typical)
Unimproved

Marion E. Lanford

Nail in Centerline, Pack's Mtn. Ridge Rd.
N.I.P. at 25'

Old logging road
Old barn
Old house

MAY 21 1986

38598

12-R-72

Property of Alton L. Swaynghame, Jr. & Terry L. Swaynghame		
Ref. Plat By J. Q. Bruce Dated February 13, 1964	SCALE 1" = 100'	DRAWN BY REVISED
4.73 Acres Located On Pack's Mountain Ridge Road Greenville County South Carolina		
DATE 4-11-86	APPROVED BY K. T. Gould, Inc. Land Surveying Wade Hampton Blvd Taylors, SC	DRAWING NUMBER 878

MICROFILMED