


MICROFILMED

J. ROY FOWLER -  
W-1137-16

MAGNETIC NORTH

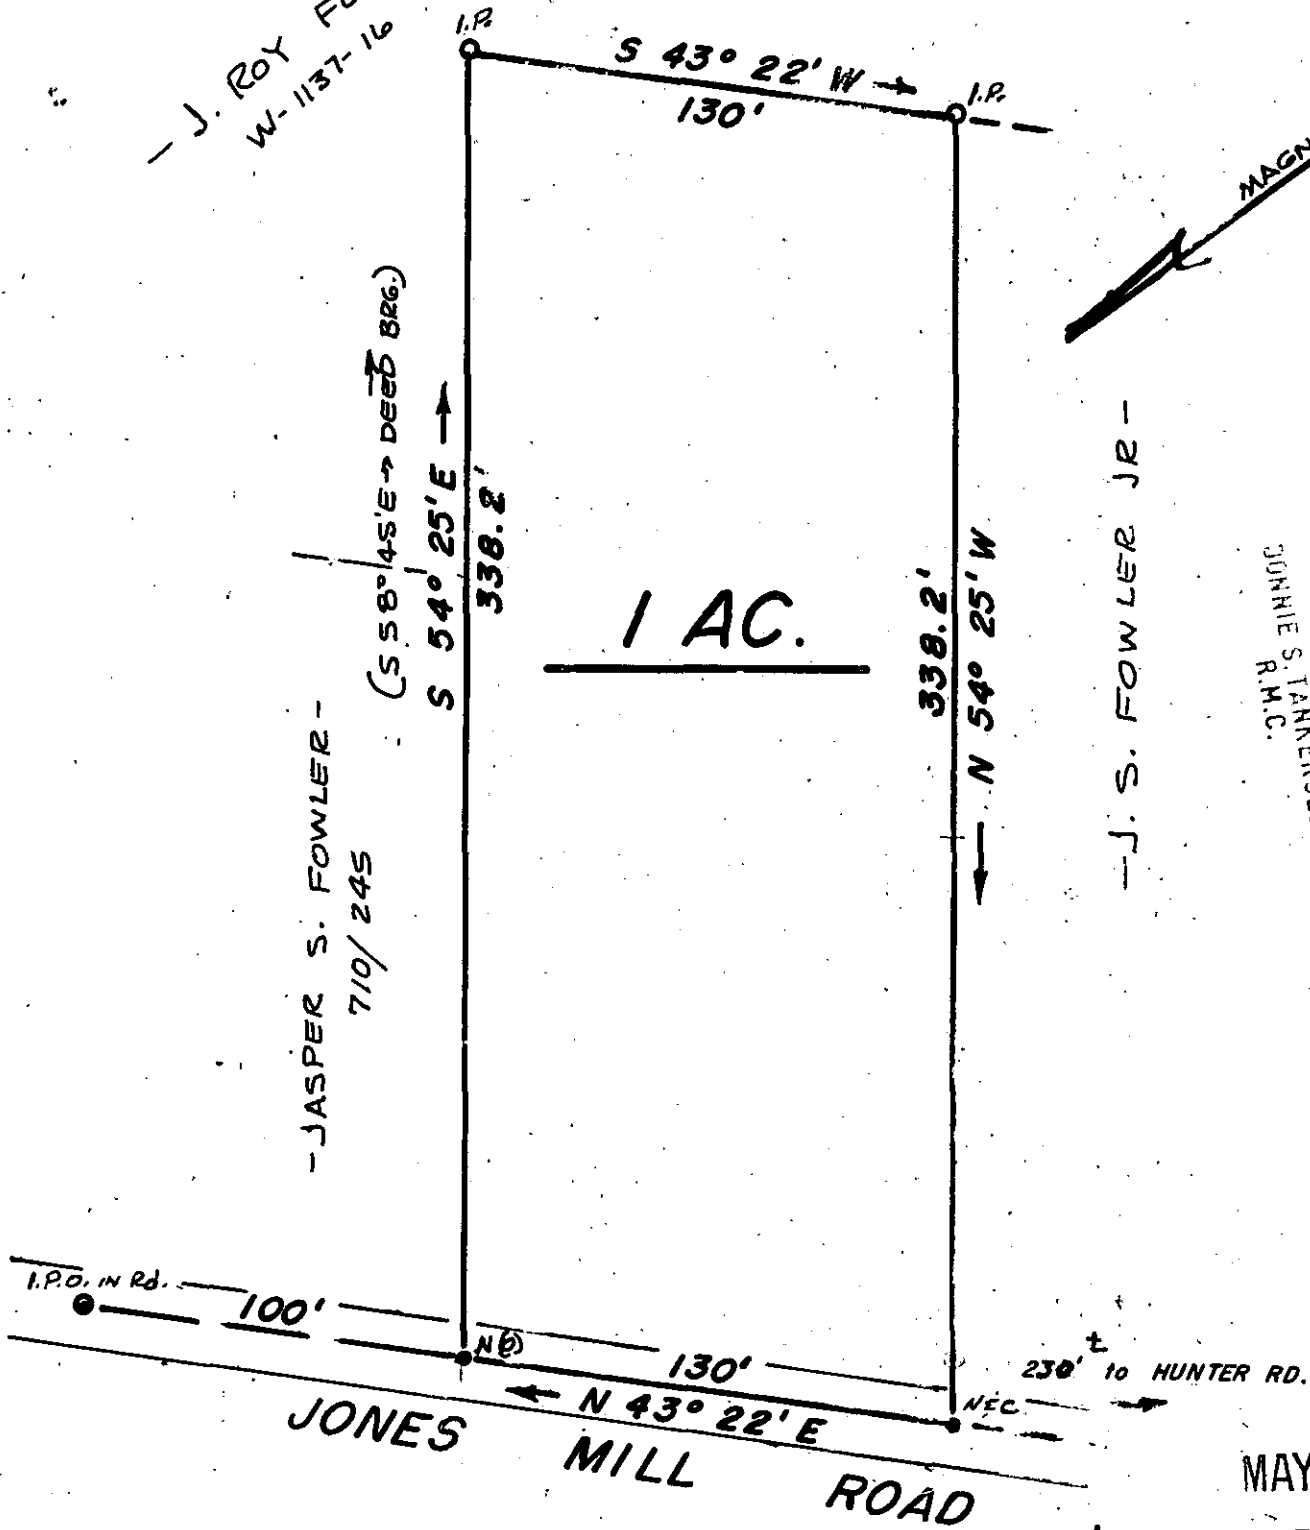

JASPER S. FOWLER -  
710/245

J. S. FOWLER JR -

FILED  
GREENVILLE CO. S.C.  
MAY 6 11 48 AM '86  
JONNIE S. TANKERSLEY  
R.M.C.

MAY 6 1986

12-5-10

36619

SURVEY FOR  
**KIMBERLY JEAN FOWLER**

**TRACY MURRAY SUTTLES**

GREENVILLE COUNTY, SOUTH CAROLINA

SURVEY BY JOAN WOODS  
R.L.S. NO. 3280  
ADSA BY D.M.D.  
CLOSURE: 124000

SCALE: 1" = 50'

DATE: APRIL 29, 1986

GCTO -- 3.MY.6 86 1125

3.0001