


"THIS IS TO CERTIFY THAT THE ERROR OF CLOSURE OF THIS SURVEY IS 1 IN COMPILED, AND THE ACREAGE HAS BEEN DETERMINED BY THE D.M.D. METHOD." J.L.M.





DESCRIPTIVE LOCATION

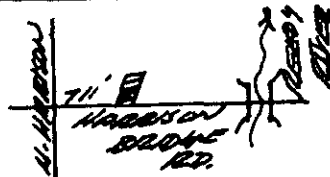

MICROFILMED

"THIS PLAT TO BE RECORDED IN THE R.M.C. OFFICE."

FILED
GREENVILLE CO. S.C.
MAY 13 10 42 AM '86
JUNNIE S. TANKERSLEY
R.M.C.

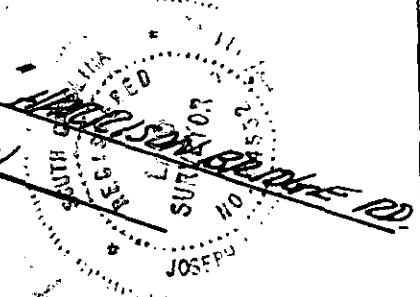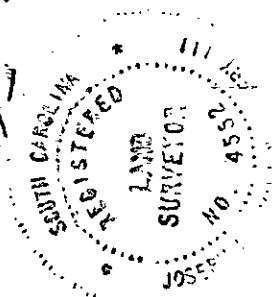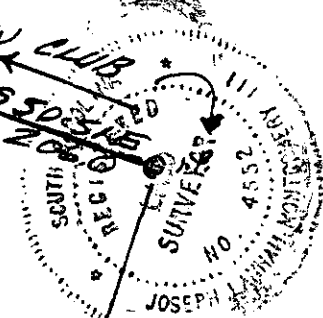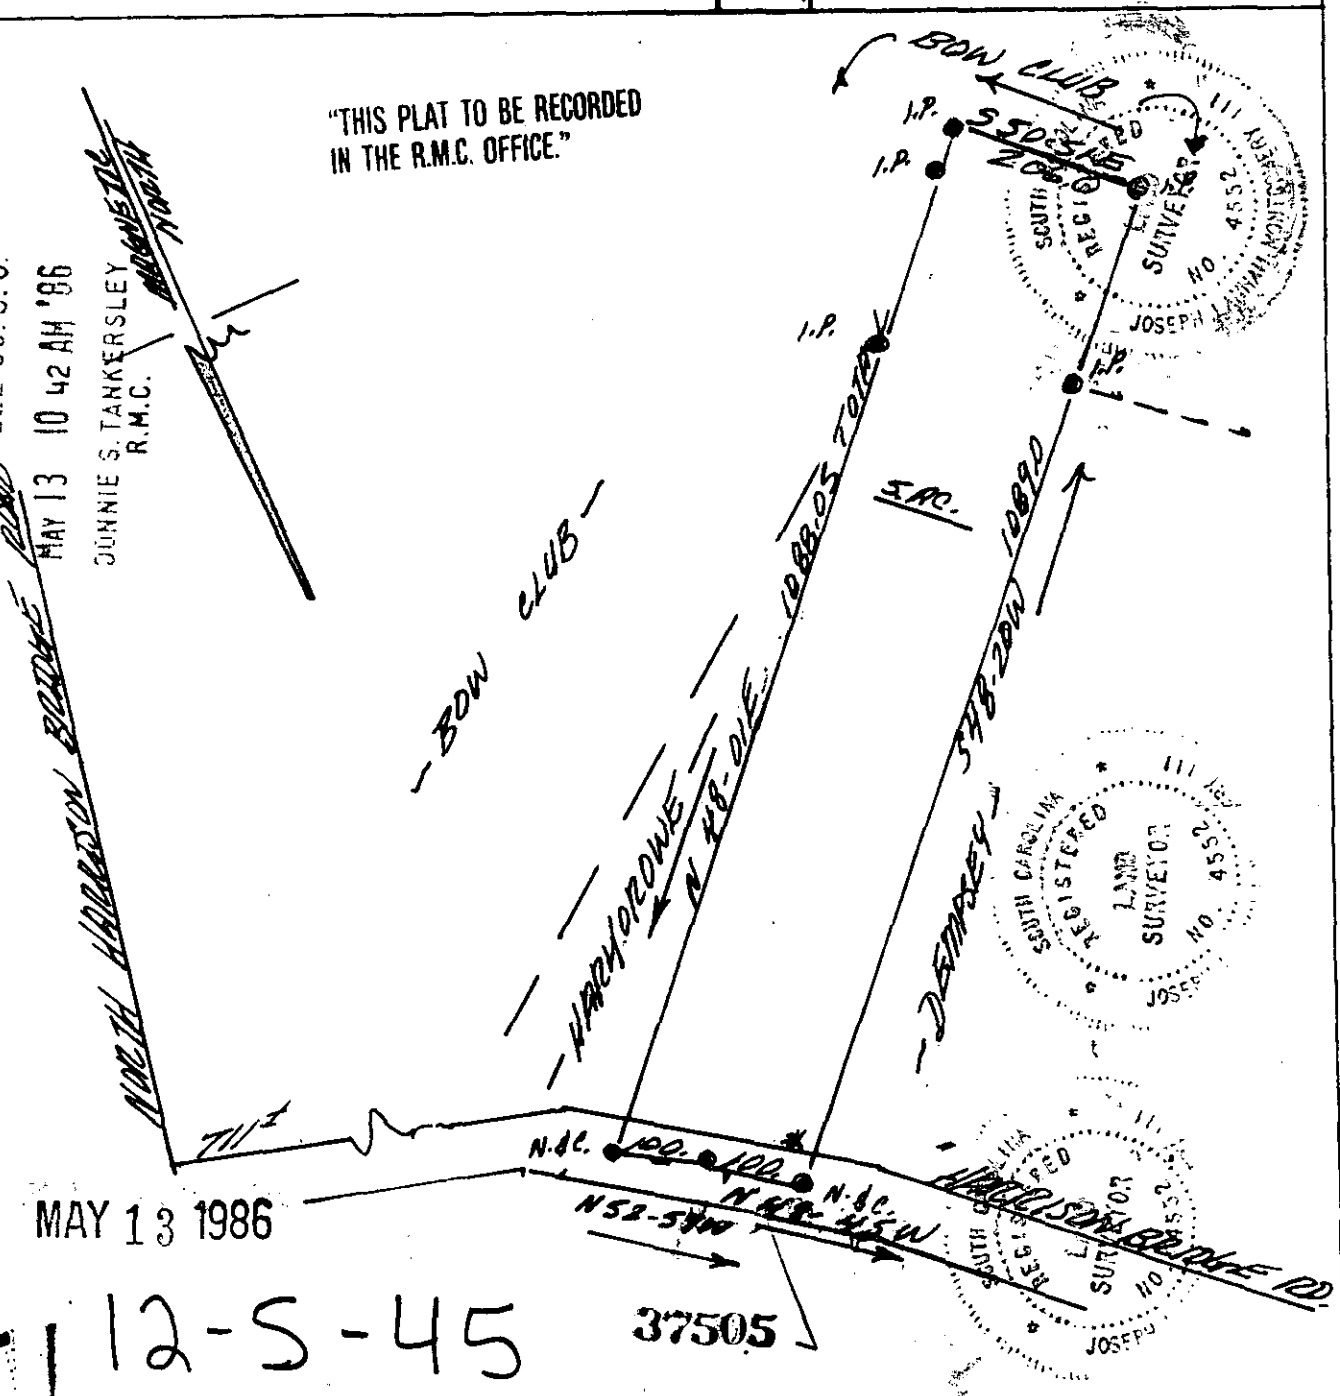

MAY 13 1986

12-S-45

37505

J. L. Montgomery, III, P.S.
102 Brentwood Way
P.O. Box 143
Simpsonville, S.C. 29681

PREPARED FOR:

WILLIAM H. ENSOR

SCALE: 1" = 200'

APPROVED BY

DRAWN BY

DATE: 2/15/84

REVISED

DRAWN BY J. L. MONTGOMERY III
FILED NO. 12-S-45
BY THIS SURVEYOR
D.M.D. & CURRENT SURVEY

STATE OF SOUTH CAROLINA
COUNTY OF GREENVILLE
CITY OF GREENVILLE

DRAWING NUMBER

