


FILED
GREENVILLE CO. S.C.
MAY 21 2 40 PM '86
DONNIE S. TANKERSLEY
R.M.C.

MAGNETIC
4-23-86

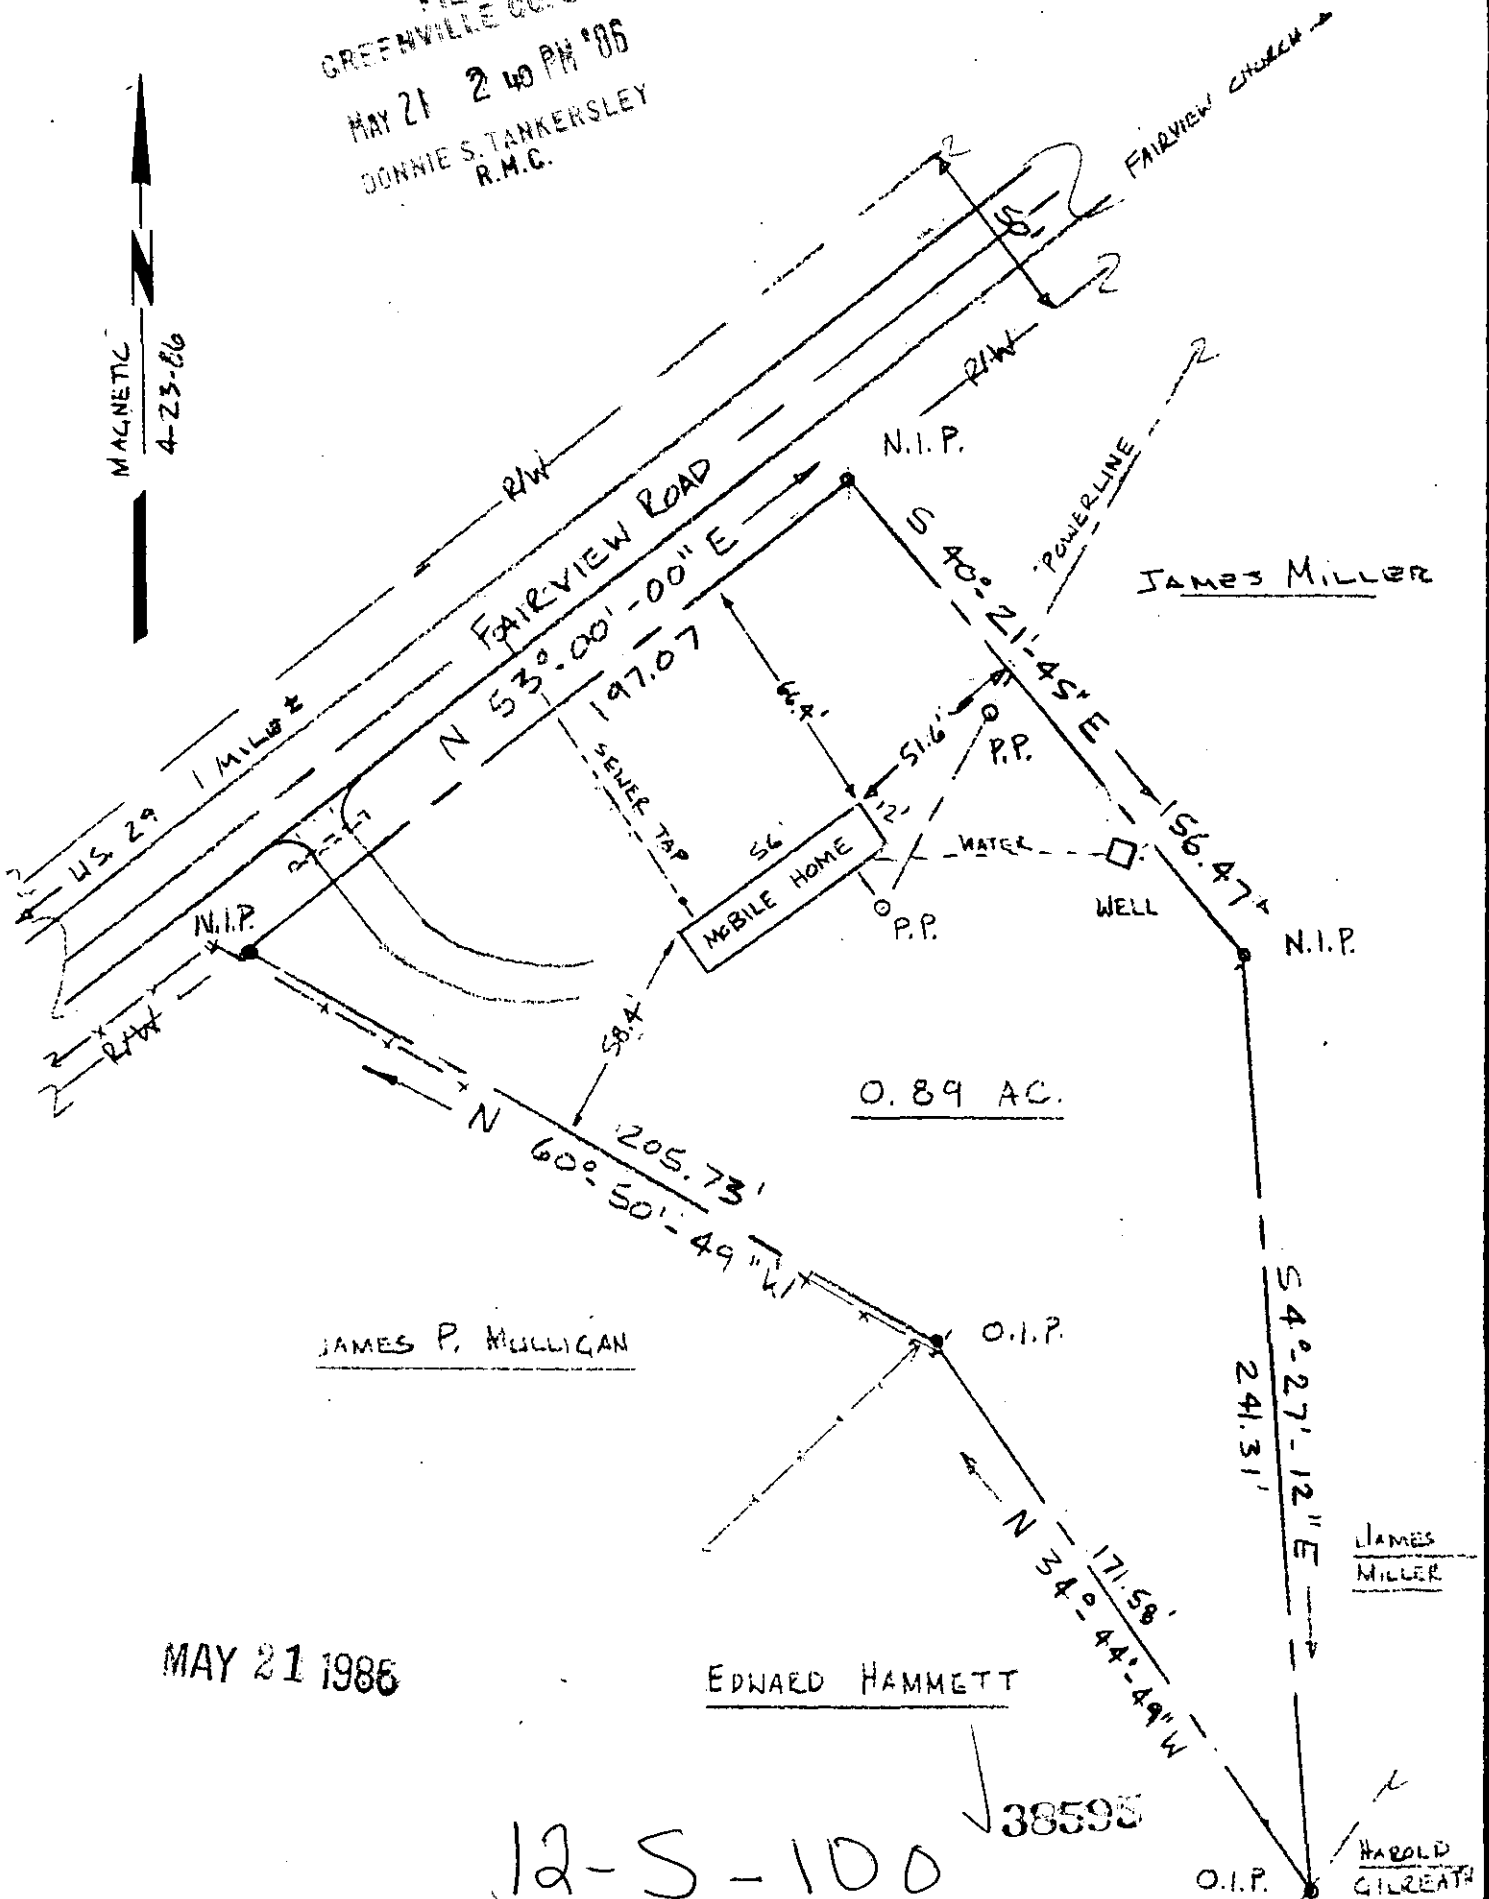

MAY 21 1986

12-S-100

38595

I certify that I have surveyed this property and that it is, to the best of my knowledge, as shown above; that there are no encroachments, unless otherwise shown; and that, unless indicated above, this property does not lie in a flood plain.
A PORTION OUT OF THE TOTAL TRACT OF JAMES MILLER.

Seal	PROPERTY OF James Rogers and Janice Elizabeth Moon	Date: 5-1-86
	CHICK SPRINGS TOWNSHIP GREENVILLE CO TAYLORS, S.C.	Scale: 1" = 50'
	K. T. GOULD, INC. MY21 86 1554	Drawing No. 902
	3228-A Wade Hampton Blvd. Taylors, SC 29687	Drawn By: KGI
		Survey References
		Tax Map
		Plot 3.00CI
		Deed