



FILED
GREENVILLE CO. S. C.
MAY 23 1 07 PM '86
JONNIE S. TANKERSLEY
R.M.C.

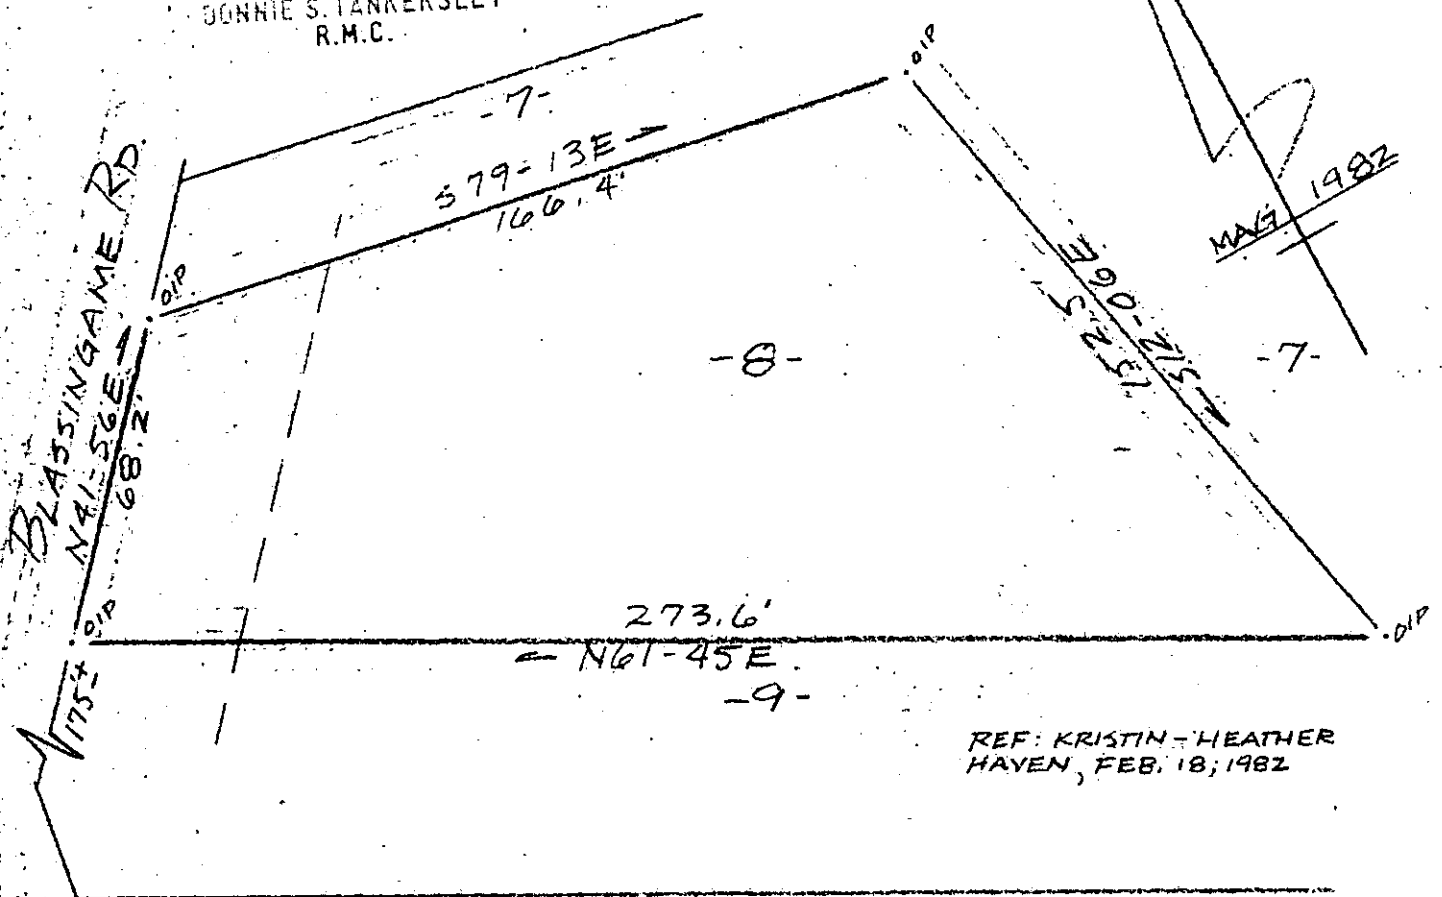

REF: KRISTIN-HEATHER
HAYEN, FEB. 18, 1982

BLASSINGAME ROAD


SURVEY FOR
DEBRA RAINEY
NEAR GREENVILLE, GREENVILLE CO., S.C.
SCALE 1" = 40' 30 APRIL, 1986.

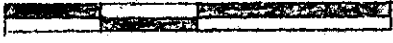

RATIO OF PRECISION OF
FIELD SURVEY 1/5000.

60710
2 MY 23 86
1232

LOCATION MAP
NO. SCALE

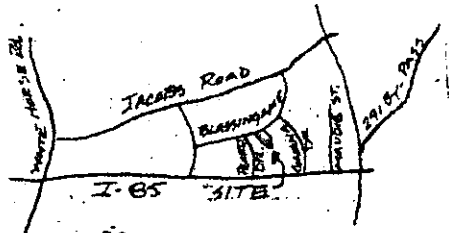

R. B. Bruce
R. B. BRUCE, RLS # 1952



MAY 23 1986

CAROLINA SURVEYING CO.
112 MANLY ST.
GREENVILLE, S. C.

Recordable Plat

12-T-12

38961

N/FB

WG 2.3-1-PT 3