


MAGNETIC NORTH

FILED
GREENVILLE CO., S.C.
MAY 27 2 46 PM '86
DUNNIE S. TANKERSLEY
R.M.C.

— TOM YOUNG —
W - 1095-5

— RACHEL ANNETTE GARLAND SMITH —

1214-816

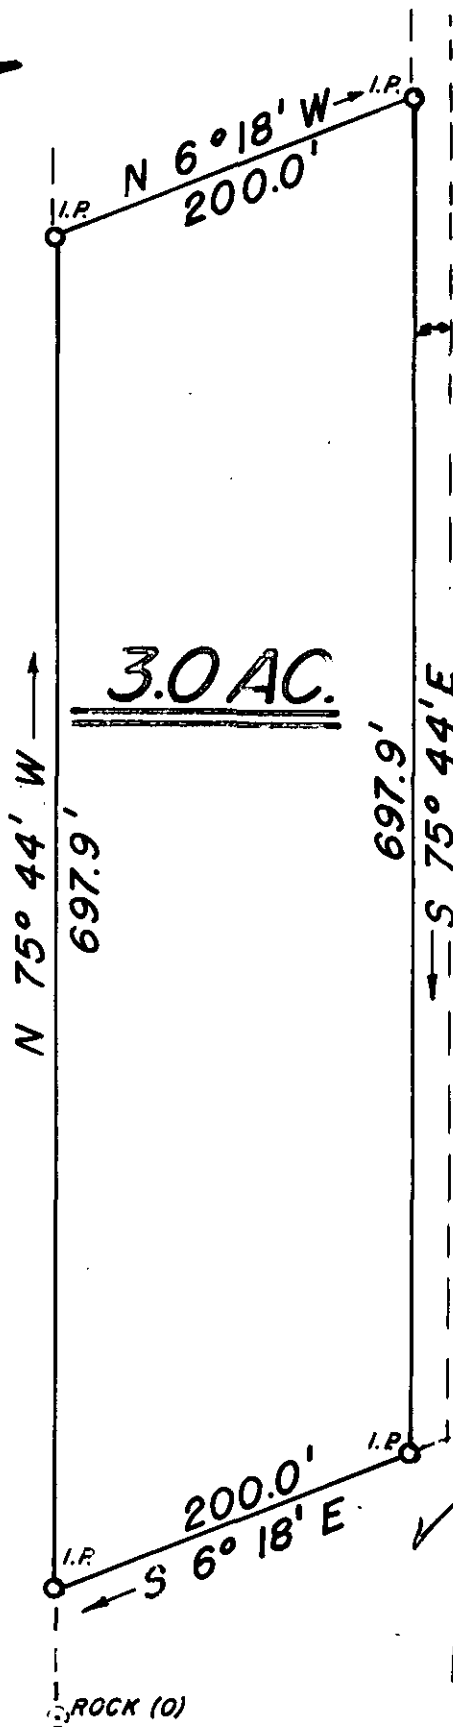

20' EASE.

3.0 AC.

N 75° 44' W
697.9'

697.9'

S 75° 44' E

I.P. S 6° 18' E 200.0' I.P.

ROCK (10)

MAY 27 1986

✓ 12-7-28

39215

300 8

1801

SURVEY FOR

NELSON & TINA HOLLINGSWORTH

SURVEY BY JOHN WOODS
R.L.S. NO. 3980

PART OF PROPERTY IN DEED BK. 1214, PG. 816
GREENVILLE COUNTY, SOUTH CAROLINA

SCALE: 1" = 100'

DATE: FEB 12, 1986

John Woods