


MICROFILMED

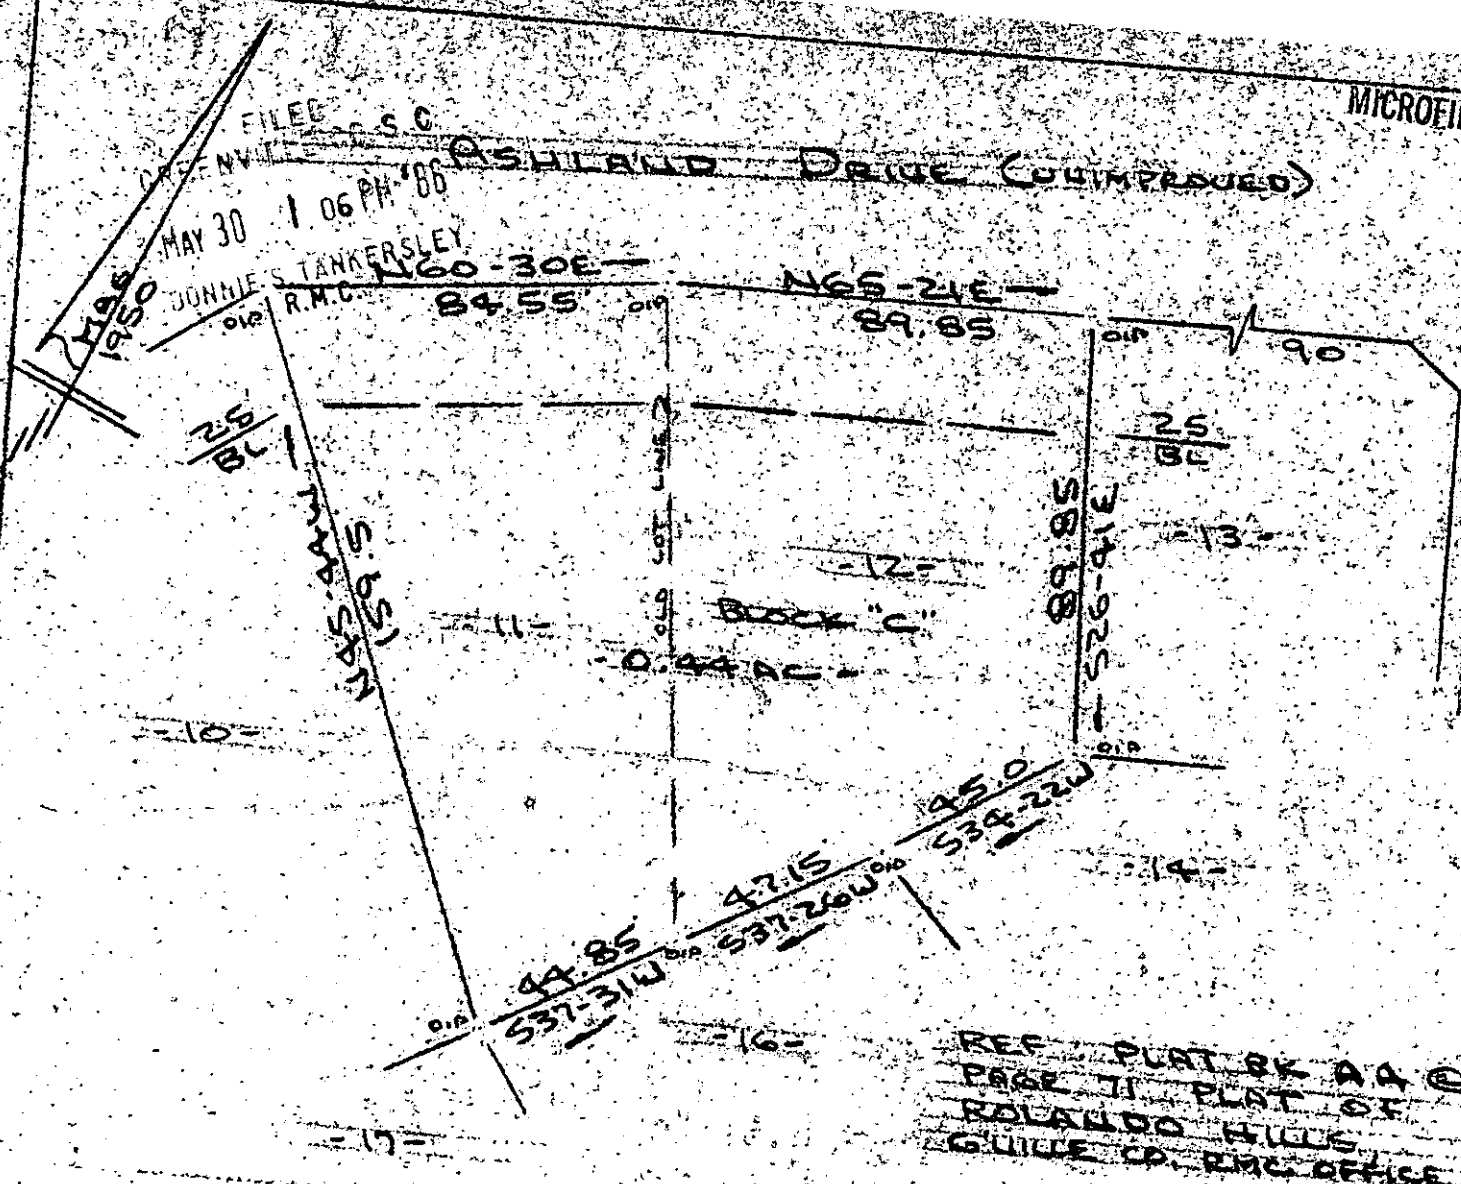

REF. PLAT BK AA @
 PAGE 71 PLAT OF
 ROLANDO HILLS
 GUIDE CO. REC. OFFICE


SURVEY FOR MAY 30 1986
 HAROLD A. HAWKINS
 NEAR GREENVILLE GREENVILLE CO. S.C.
 SCALE 1"=40' OCT 1985 39835



12-T-64

Certify That The Ratio Of Precision Of The Field Survey
 Is 1/5000 As Shown Hereon And That The Area
 Determined By D.M.D. Method Of Area Calculations

MAY 30 1986

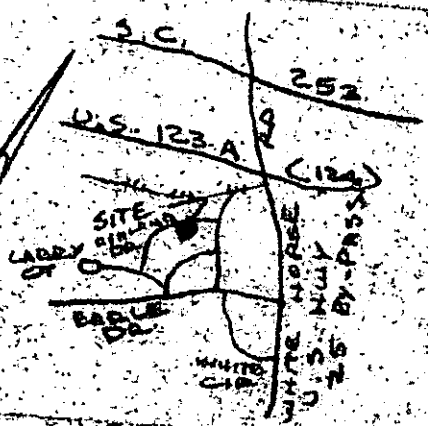

LOCATION MAP
 NO SCALE

R. B. BEUCE

R. B. BEUCE REG. 1952

CAROLINA SURVEYING CO
 112 HANLY ST.
 GREENVILLE, S.C.

Recordable Plat

255/61

237.2 - 2 - 38 & 39