


FILED
GREENVILLE CO. S. C.
JUN 2 2 54 PM '86
JUNNIE S. TANKERSLEY
R.M.C.

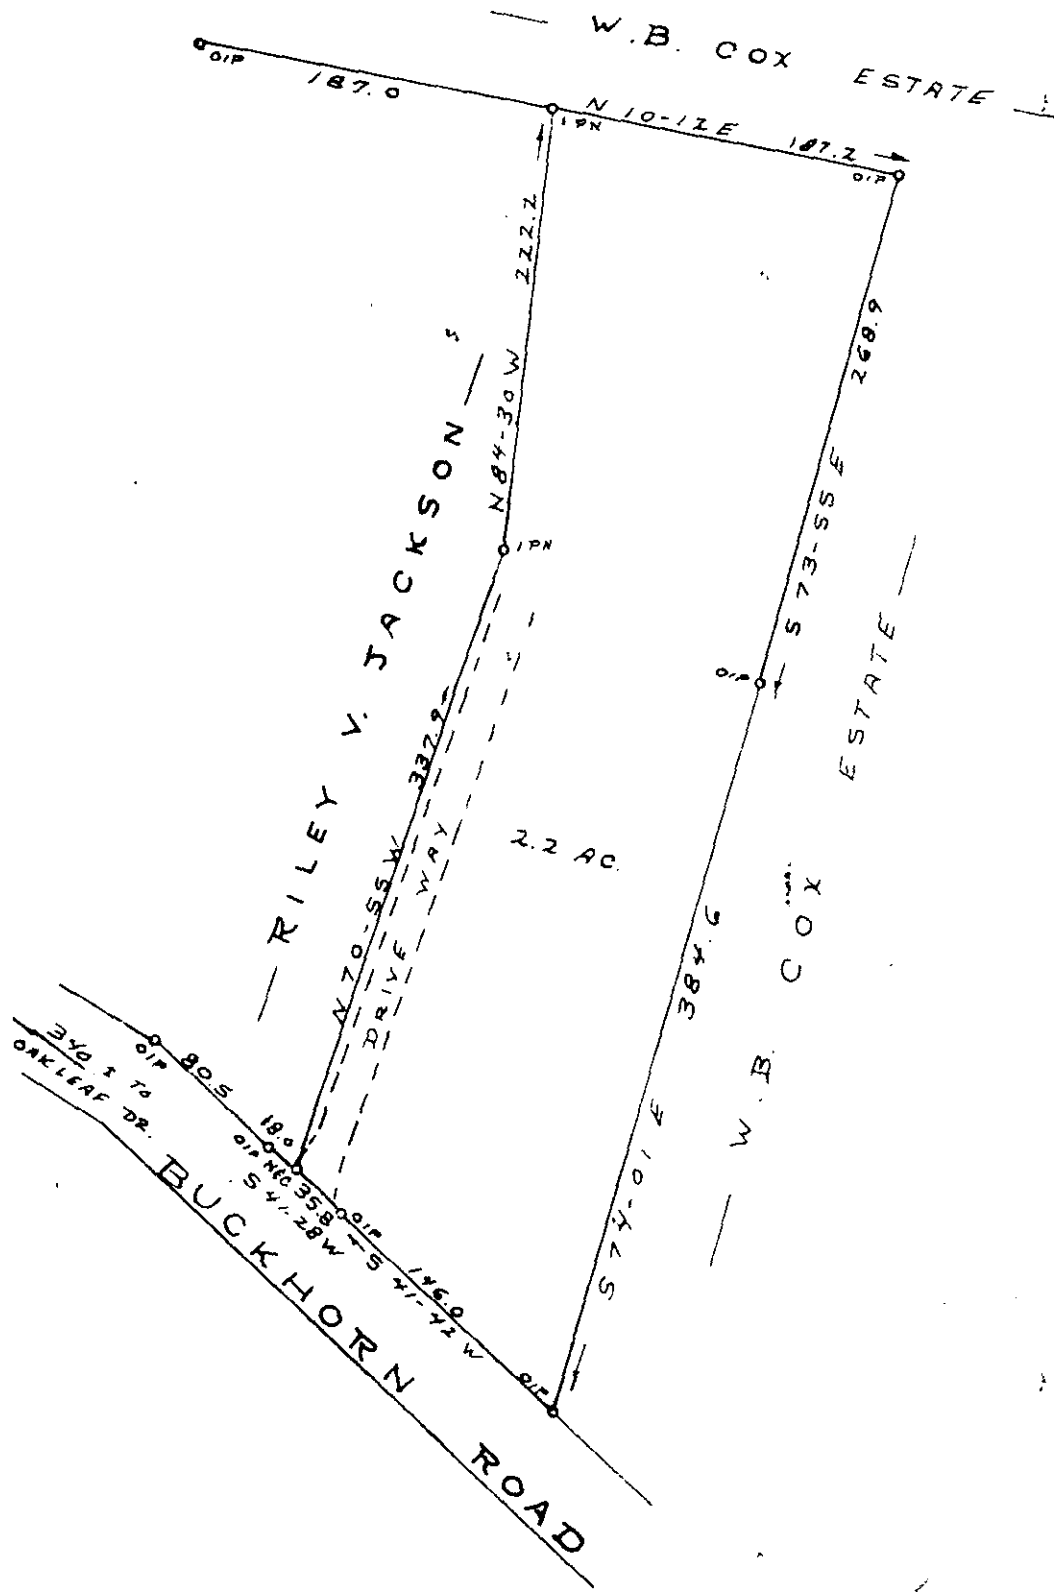

40086

✓ 12-T-92

SURVEY FOR

JUN 2 1986

RILEY V. JACKSON

NEAR PARIS MTN. GREENVILLE COUNTY

SOUTH CAROLINA

JULY 25, 1985

JEFFERY M. PLUMBLEE, INC.
LAND SURVEYING

P. O. BOX 788
TRAVELERS REST, S. C. 29690

(803) 834-4426

I Herby Certify That The Ratio Of Precision
Of The Field Survey Station 1986 As Shown
Hereon And The Area Was Determined By Computer.

JEFFERY M. PLUMBLEE
LAND SURVEYOR
P.L.S. # 7881

100 50 0 100 200

P-34-1-3.1 F. 8. 28 SCALE 1" = 100'