


FILED
GREENVILLE CO. S.C.
JUN 2 3 37 PM '86
DONNIE S. TANKERSLEY
R.M.C.

NOTE:
THIS LOT # 8, SECTION 2,
LAKE FOREST.
PLAT BOOK EE - PAGE 71.

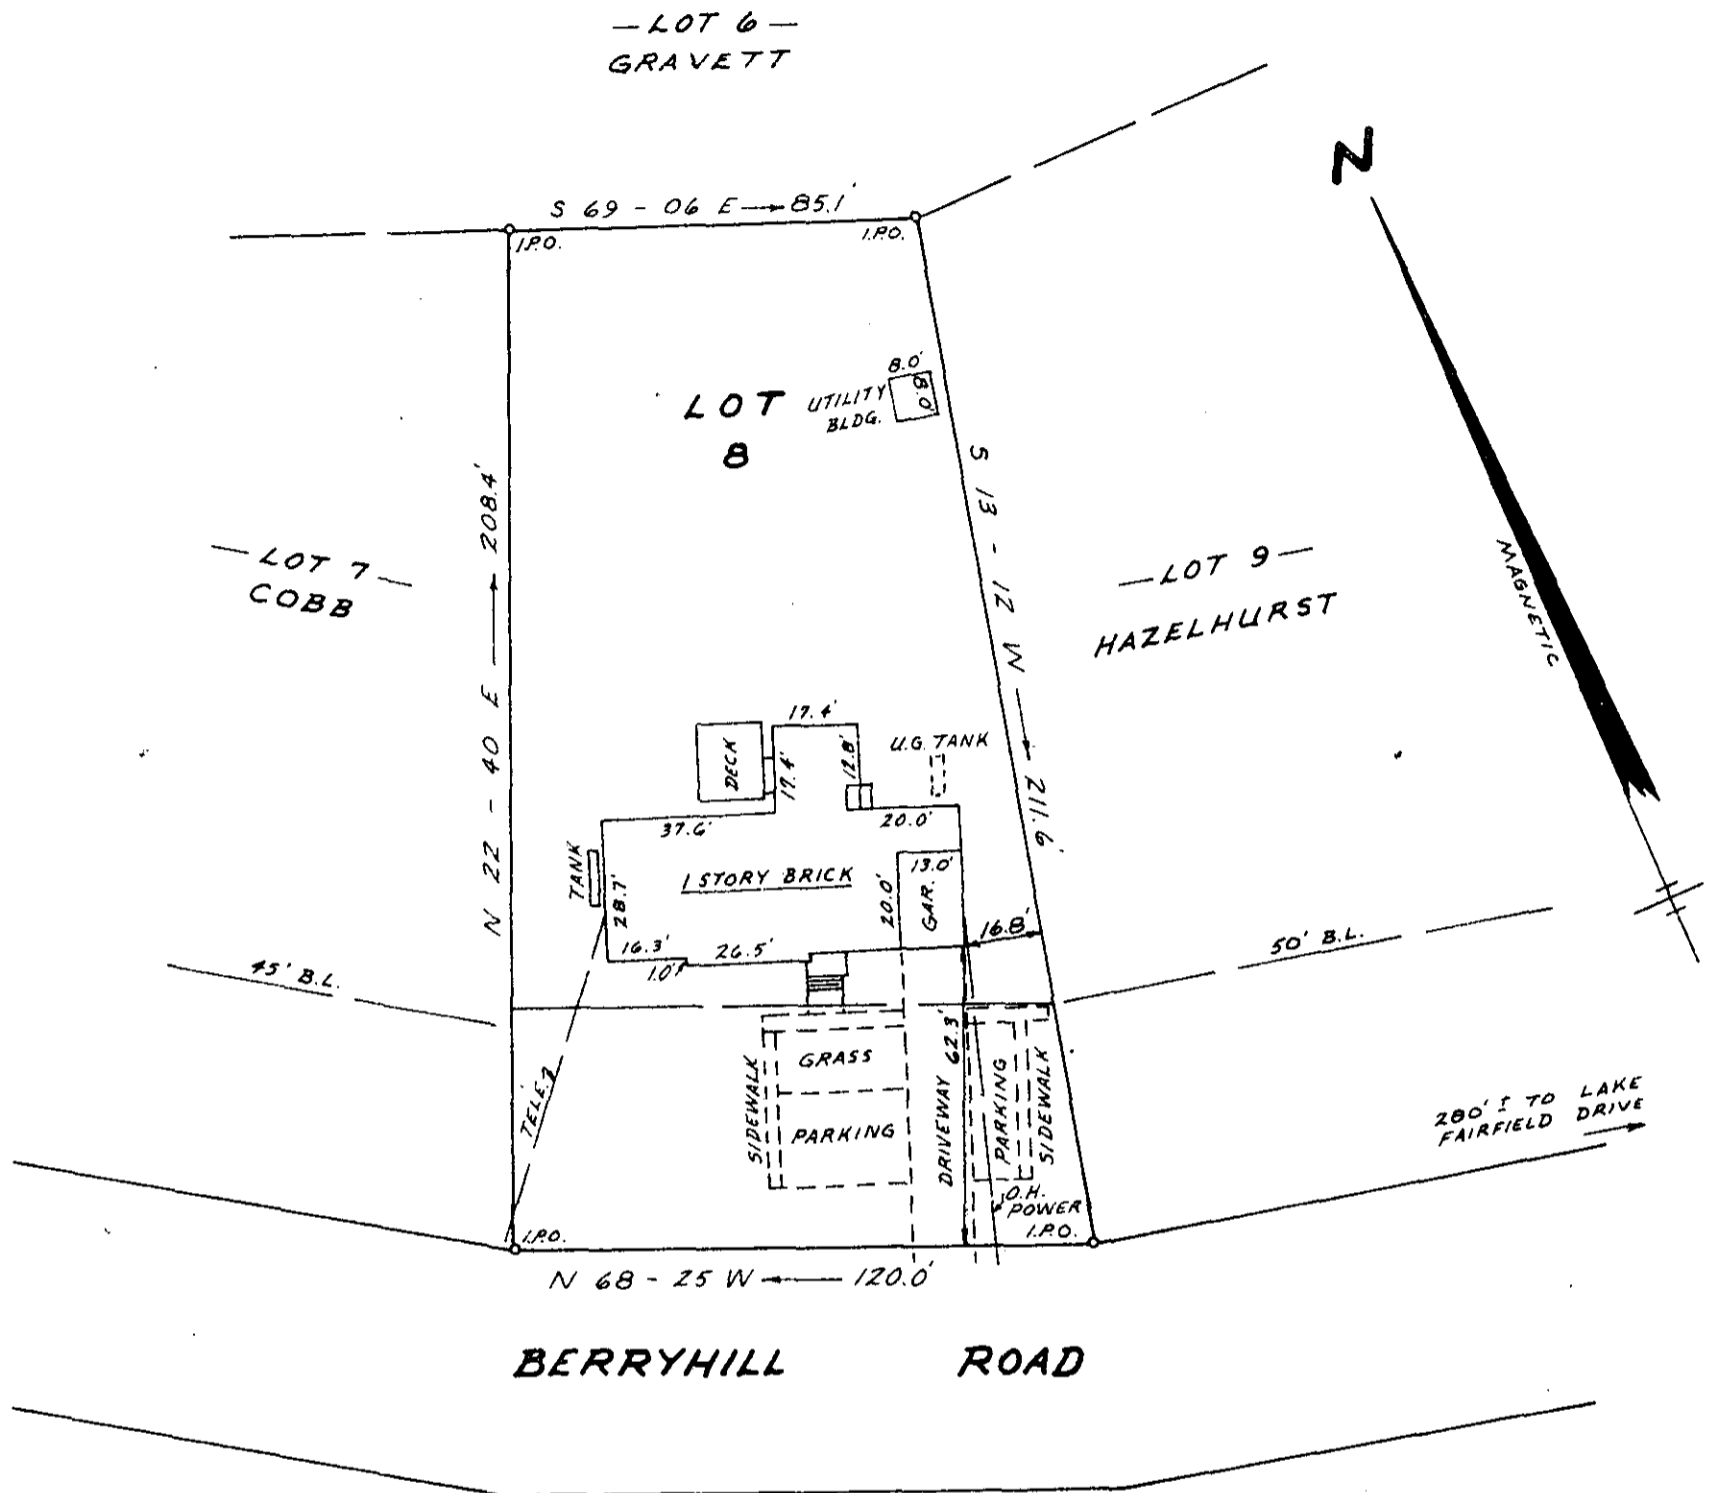

SURVEY FOR
FLOYD E. WILLIAMS
HELEN H. WILLIAMS
NEAR GREENVILLE GREENVILLE COUNTY
SOUTH CAROLINA

MAY 26,
1986

JUN 2 1986

12-U-9


40088

To The Best Of My Knowledge This Structure
Is Not In An Established Flood Zone.

I Herby Certify That The Measurements As
Shown Above Are Correct And There Are No
Encroachments Or Projections Other Than
Shown.

I Herby Certify That The Ratio Of Precision
Of The Field Surveys Is 1/5000 As Shown
Hereon And The Area Was Determined By Computer.

JEFFERY M. PLUMBLEE, INC.
REGISTERED SURVEYOR
L.S. # 7881

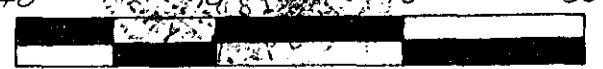

SCALE 1" = 40'

F.B. 37

277 - 2 - 115

JEFFERY M. PLUMBLEE, INC.
LAND SURVEYING

P O BOX 788
TRAVELERS REST. S. C. 29690

(803) 834-4426

500 8 31801