
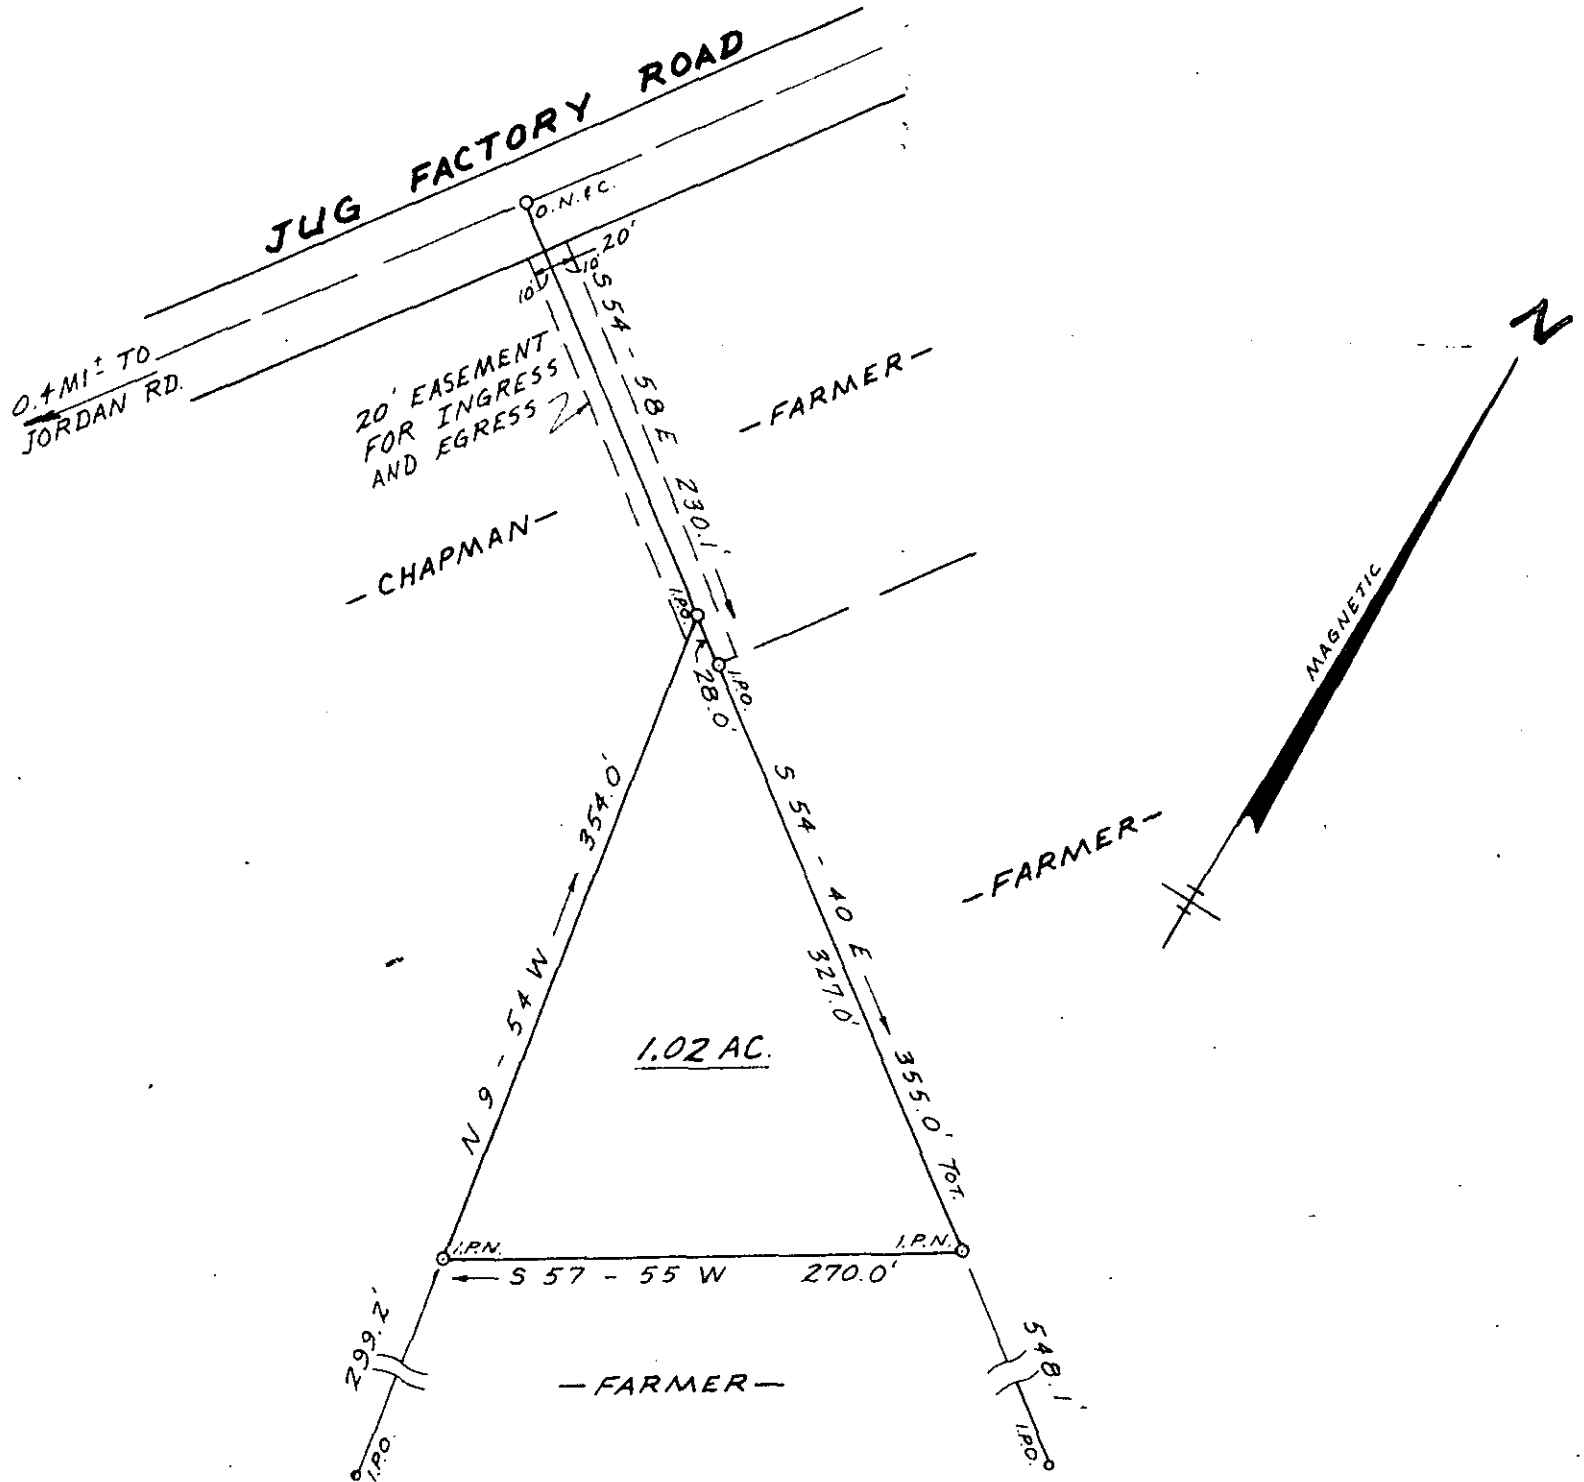


278-5482

FILED  
GREENVILLE CO. S. C.  
JUN 3 12 36 PM '86  
DONNIE S. TANKERSLEY  
R.M.C.

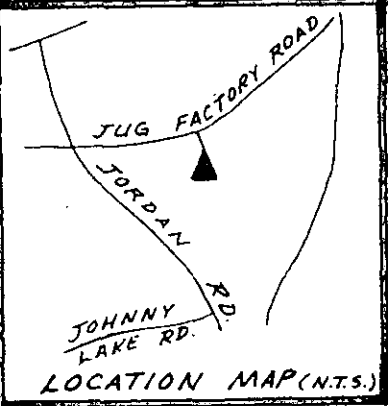

# SURVEY FOR JAMES A. TOOLEY

NEAR JORDAN

GREENVILLE COUNTY 40368

SOUTH

CAROLINA

MAY

23,

1986

JUN 3

1986

12-4-12

I Hereby Certify That The Ratio Of Precision Of The Field Survey Is 1/5000 As Shown Hereon And The Area Was Determined By Computer.

Professional seal and signature of Jeffrey M. Plumblee, Inc. Registered Professional Land Surveyor, P.L.S. # 7881. Includes a scale bar from 100 to 200 feet.

SCALE 1" = 100'

**JEFFERY M. PLUMBLEE, INC.**  
LAND SURVEYING

P. O. BOX 788  
TRAVELERS REST, S. C. 29690

(803) 834-4426

618.2-1-PT. 11.1

F.B. 37