
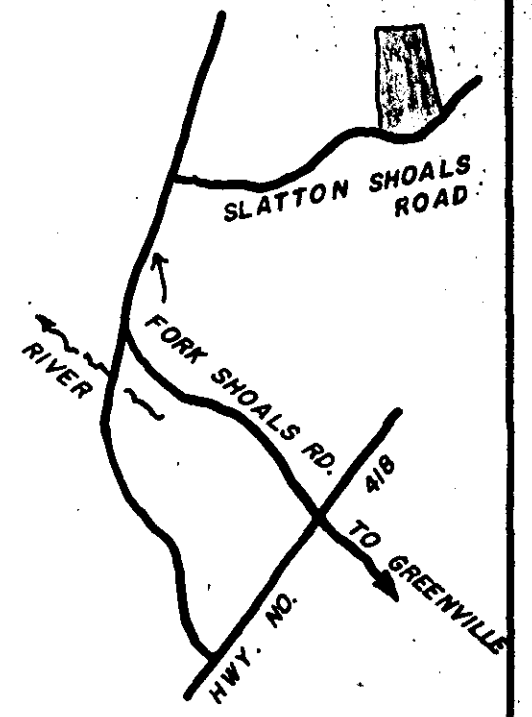


FILED  
GREENVILLE CO. S. C.  
JUN 17 2 57 PM '86  
JONNIE S. TANKERSLEY  
R.M.C.

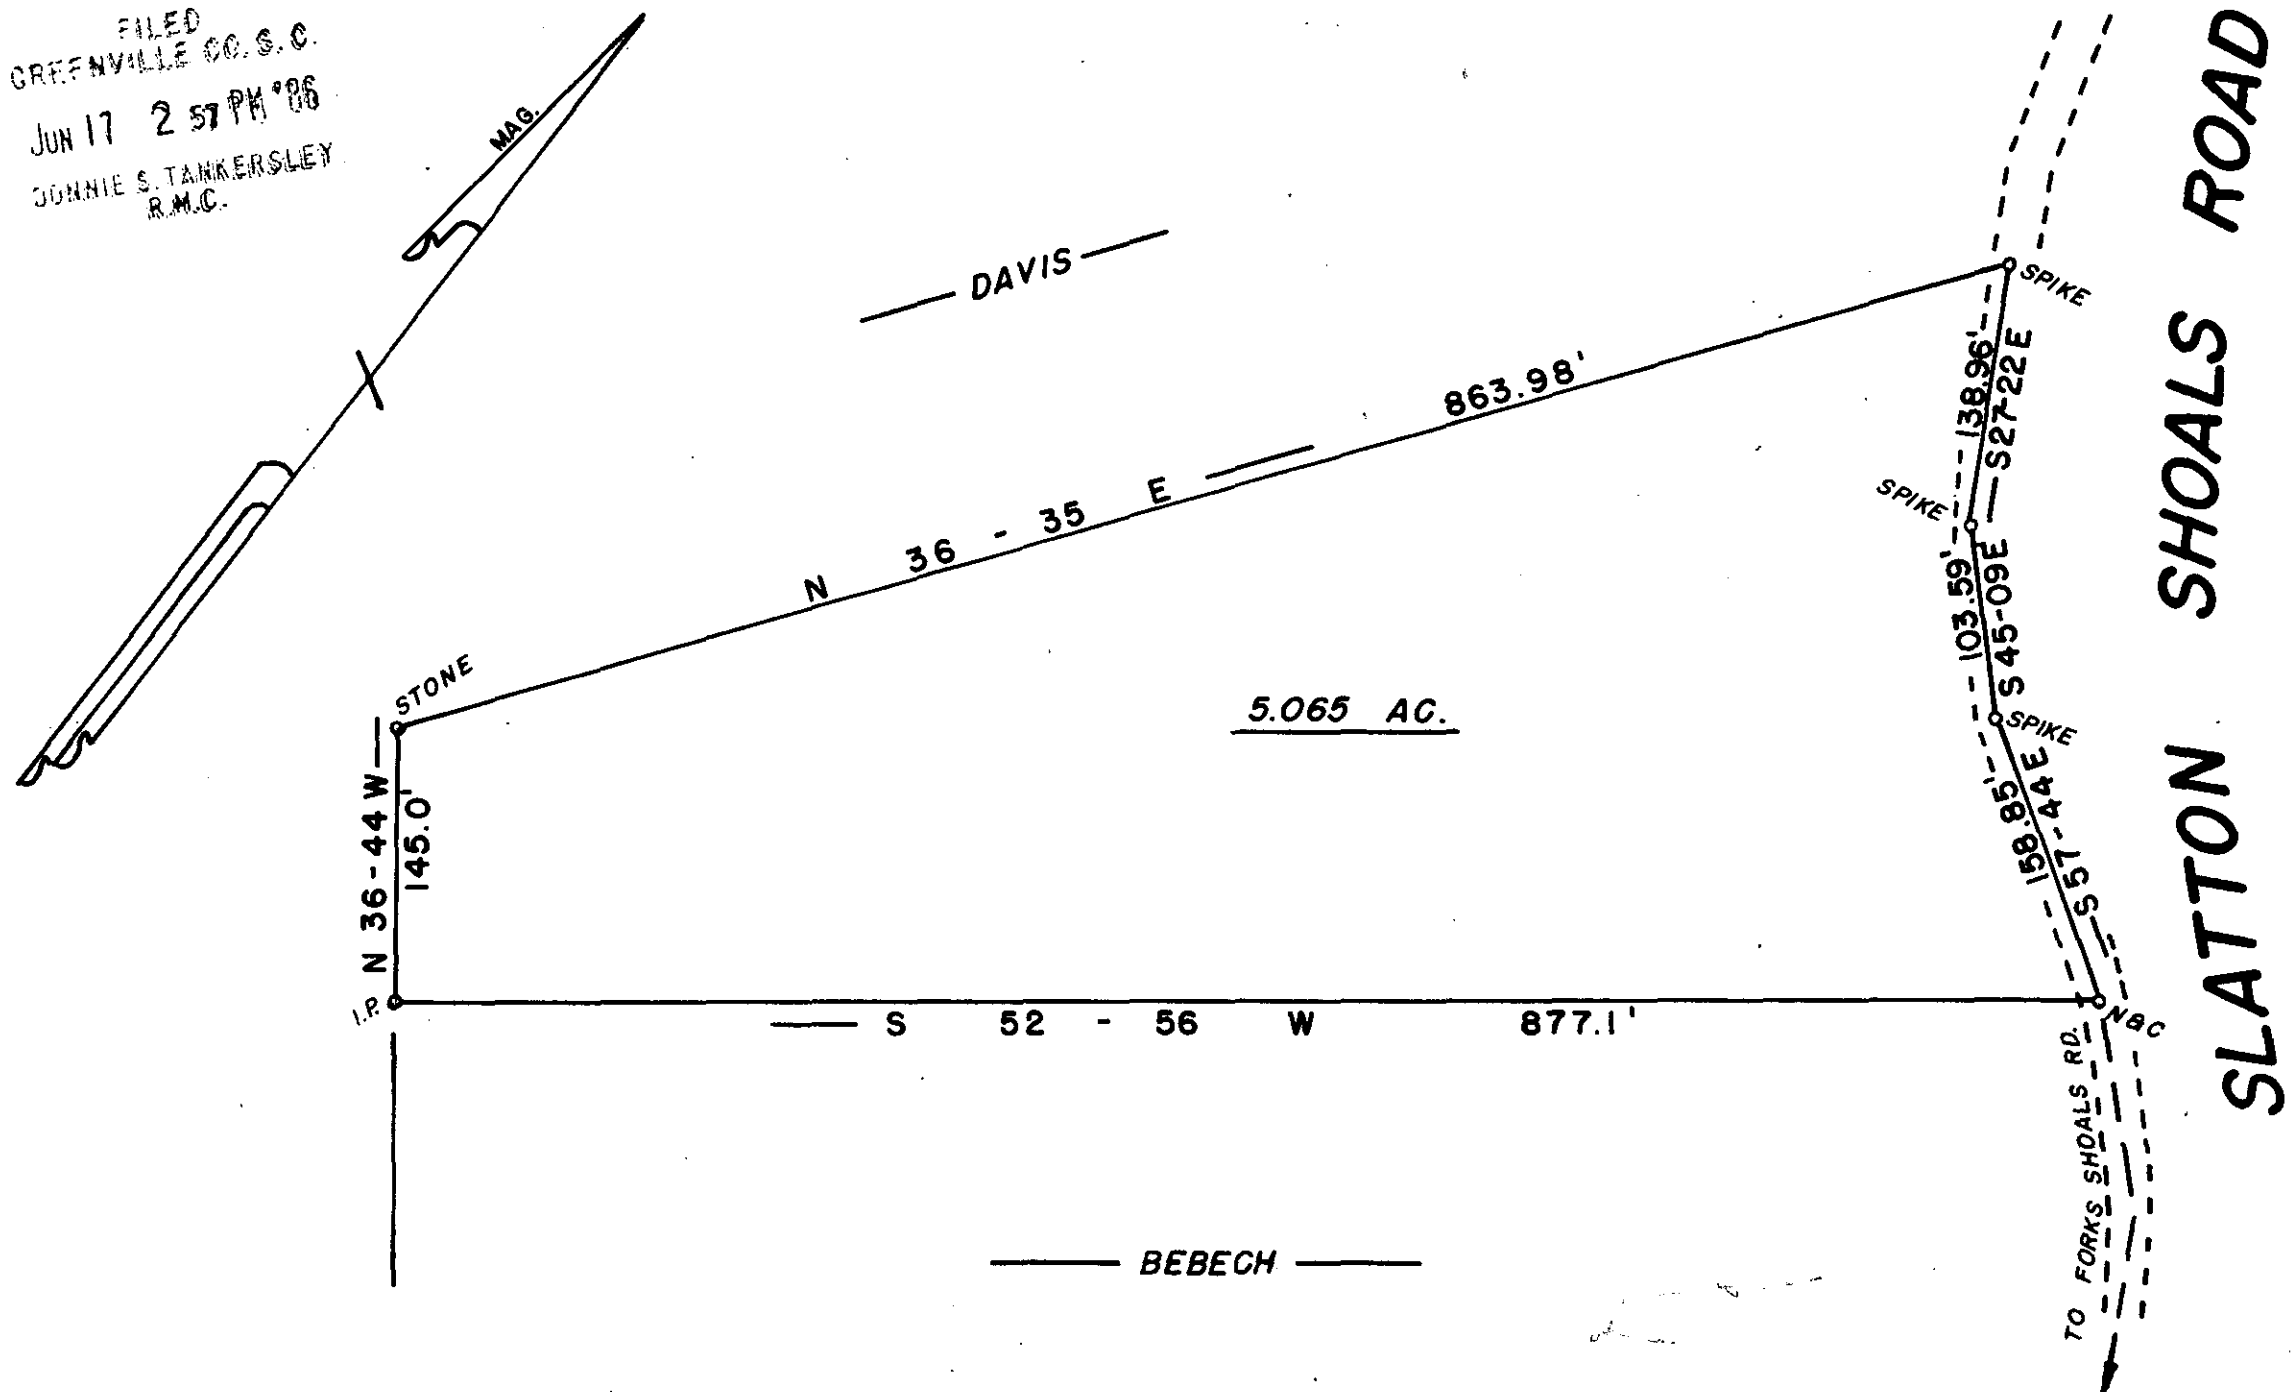

JUN 17 1986

✓ 12-2-45

42342

SURVEY FOR  
**ROBERT J. LAUGHTER**  
**SANDRA K. LAUGHTER**  
GREENVILLE CO. SOUTH CAROLINA

WEBB SURVEYING & MAPPING GROUP  
P.O. BOX 4756 - 29608



SCALE 1" = 100 FT.  
DATE JUNE 1986

- I HEREBY CERTIFY THE RATIO OF PERECSON OF THE FIELD SURVEY IS 1/ 10,000 THE AREA WAS DETERMINED BY D.M.D. CALCULATION
- I HEREBY CERTIFY THAT THE PROPERTY LINES AND ANY IMPROVMENTS ARE CORRECT AND NO VISIBLE ENCROACHMENTS EXIST UNLESS OTHERWISE SHOWN
- THIS PROPERTY IS SUBJECT TO ANY EASEMENTS OR RIGHT OFWAYS OF RECORD OR NOT OF RECORD
- THIS PRO. IS NOT WITHIN A FLOOD HAZARD AREA

*Charles F. Webb*  
**CHARLES F. WEBB**  
 REGISTERED  
 1577  
 LAND SURVEYOR  
 SOUTH CAROLINA