


MICROFILMED

HITT STREET (PERRY ALLEY)

AUGUSTA STREET

MARY SLOWN  
(89-1-21)

89-1-19

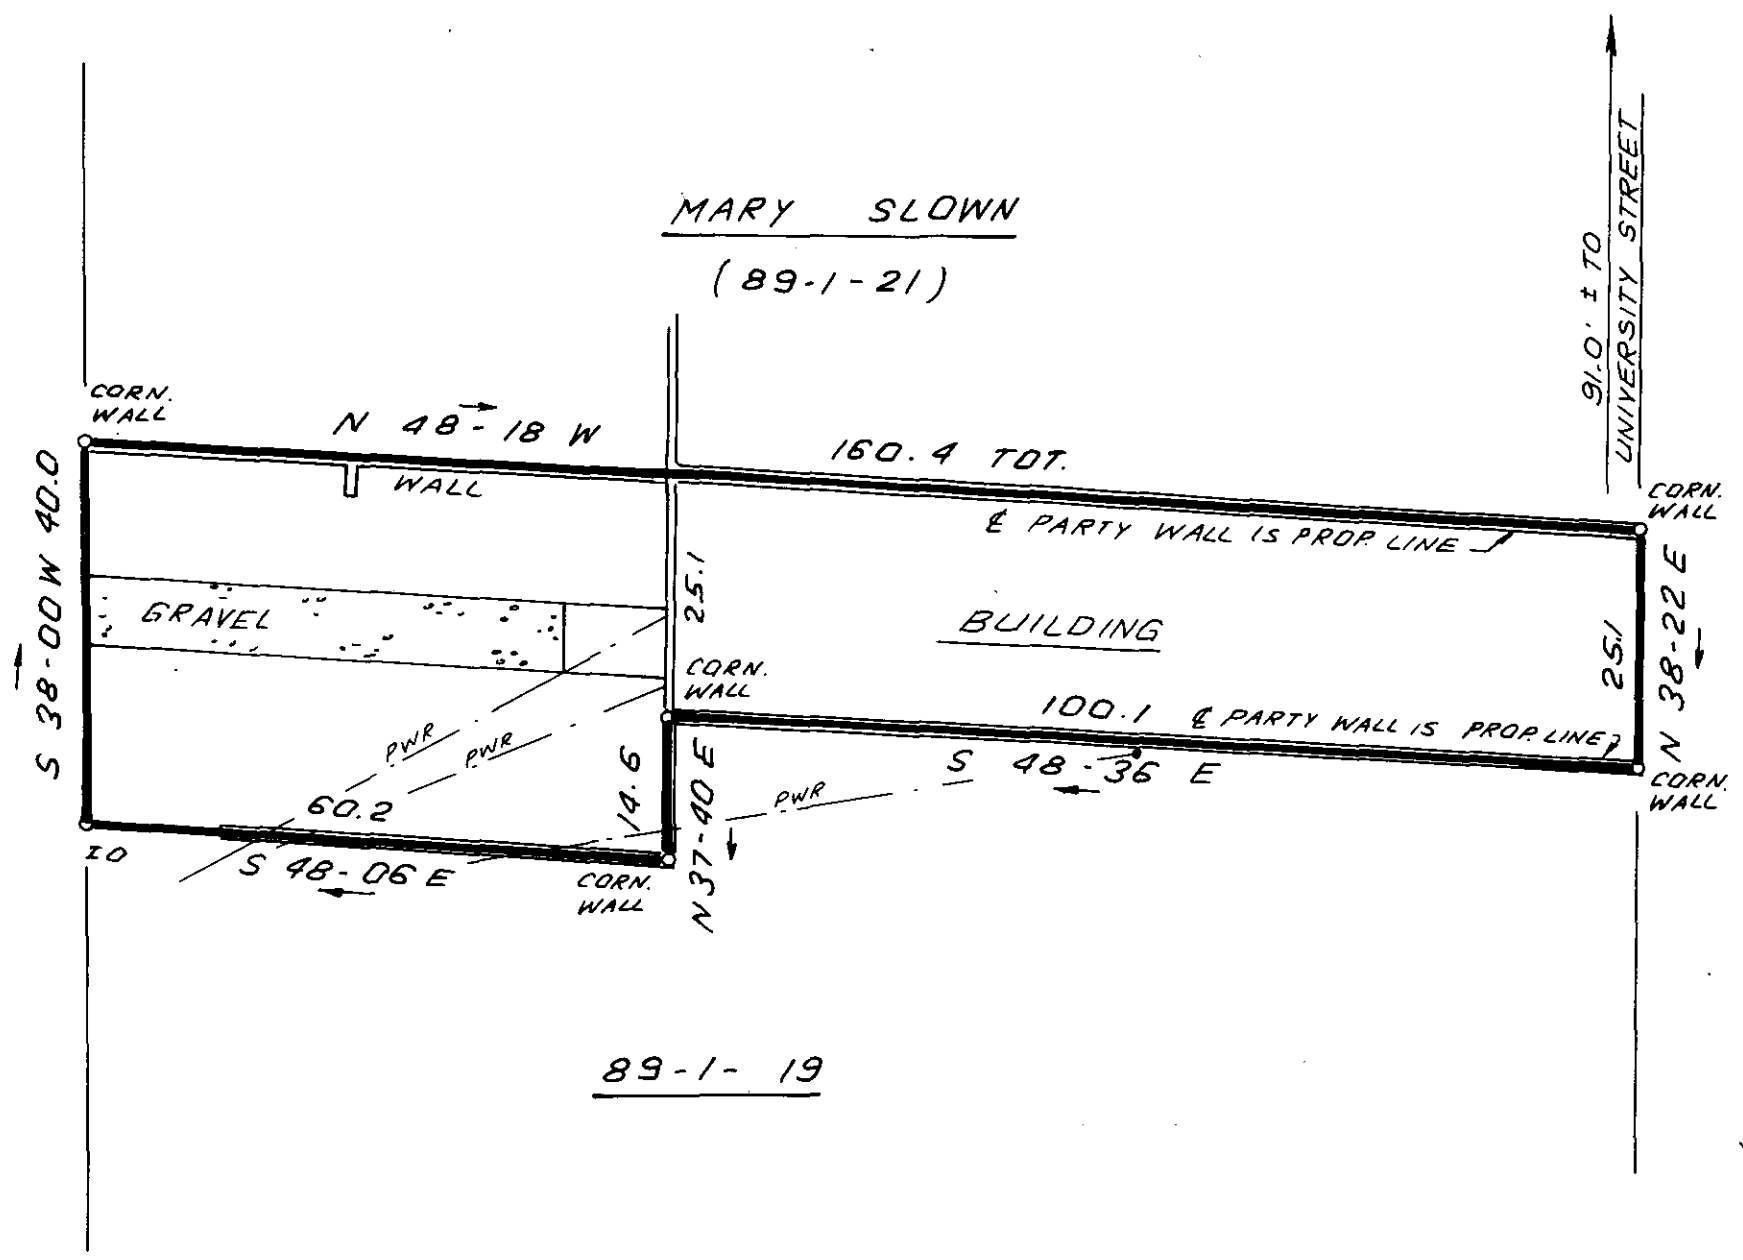

FILED  
GREENVILLE CO. S.C.  
JUN 25 2 59 PM '86  
DANNIE S. TANKERSLEY  
R.M.C.


43479

JUN 25 1986

12-4-65



THIS IS TO CERTIFY THAT THE PROPERTY SHOWN ON THIS PLAT WAS SURVEYED UNDER MY DIRECT SUPERVISION. PROPERTY LINES AND IMPROVEMENTS SHOWN ARE LOCATED CORRECTLY AND THAT NO VISIBLE ENCROACHMENTS EXIST UNLESS OTHERWISE SHOWN. THIS PROPERTY IS NOT LOCATED IN A DESIGNATED FLOOD HAZARD AREA.

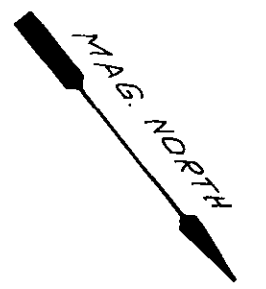

**SOUTH CAROLINA**  
REGISTERED PROFESSIONAL ENGINEER  
LAND SURVEYOR  
JAMES R. FREELAND  
No. 4781

**STATE OF SOUTH CAROLINA  
GREENVILLE COUNTY**

PROPERTY OF  
R. BLAKE PRAYTOR, JR.

**FREELAND & ASSOCIATES**  
Engineers • Land Surveyors  
318 WEST STONE AVENUE.  
GREENVILLE, S.C.  
(803) 271-4924

PLAT BOOK	EEE-301
DEED BOOK	881-561
TAX MAP	89-1-201 & 23
PARTY CHIEF	G.P.
DRAWN	I.R.
DATE	JUNE - 20 - 86
DWG. NO.	15575

COPIES -- 3 JUN 25 86 980 5.0001