



FILED
GREENVILLE CO. S. C.
JUN 30 1 35 PM '86
DONNIE S. TANKERSLEY
R.M.C.

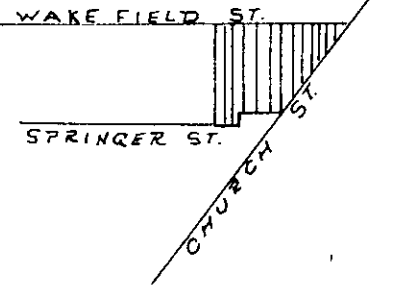

LOCATION MAP N.T.S.

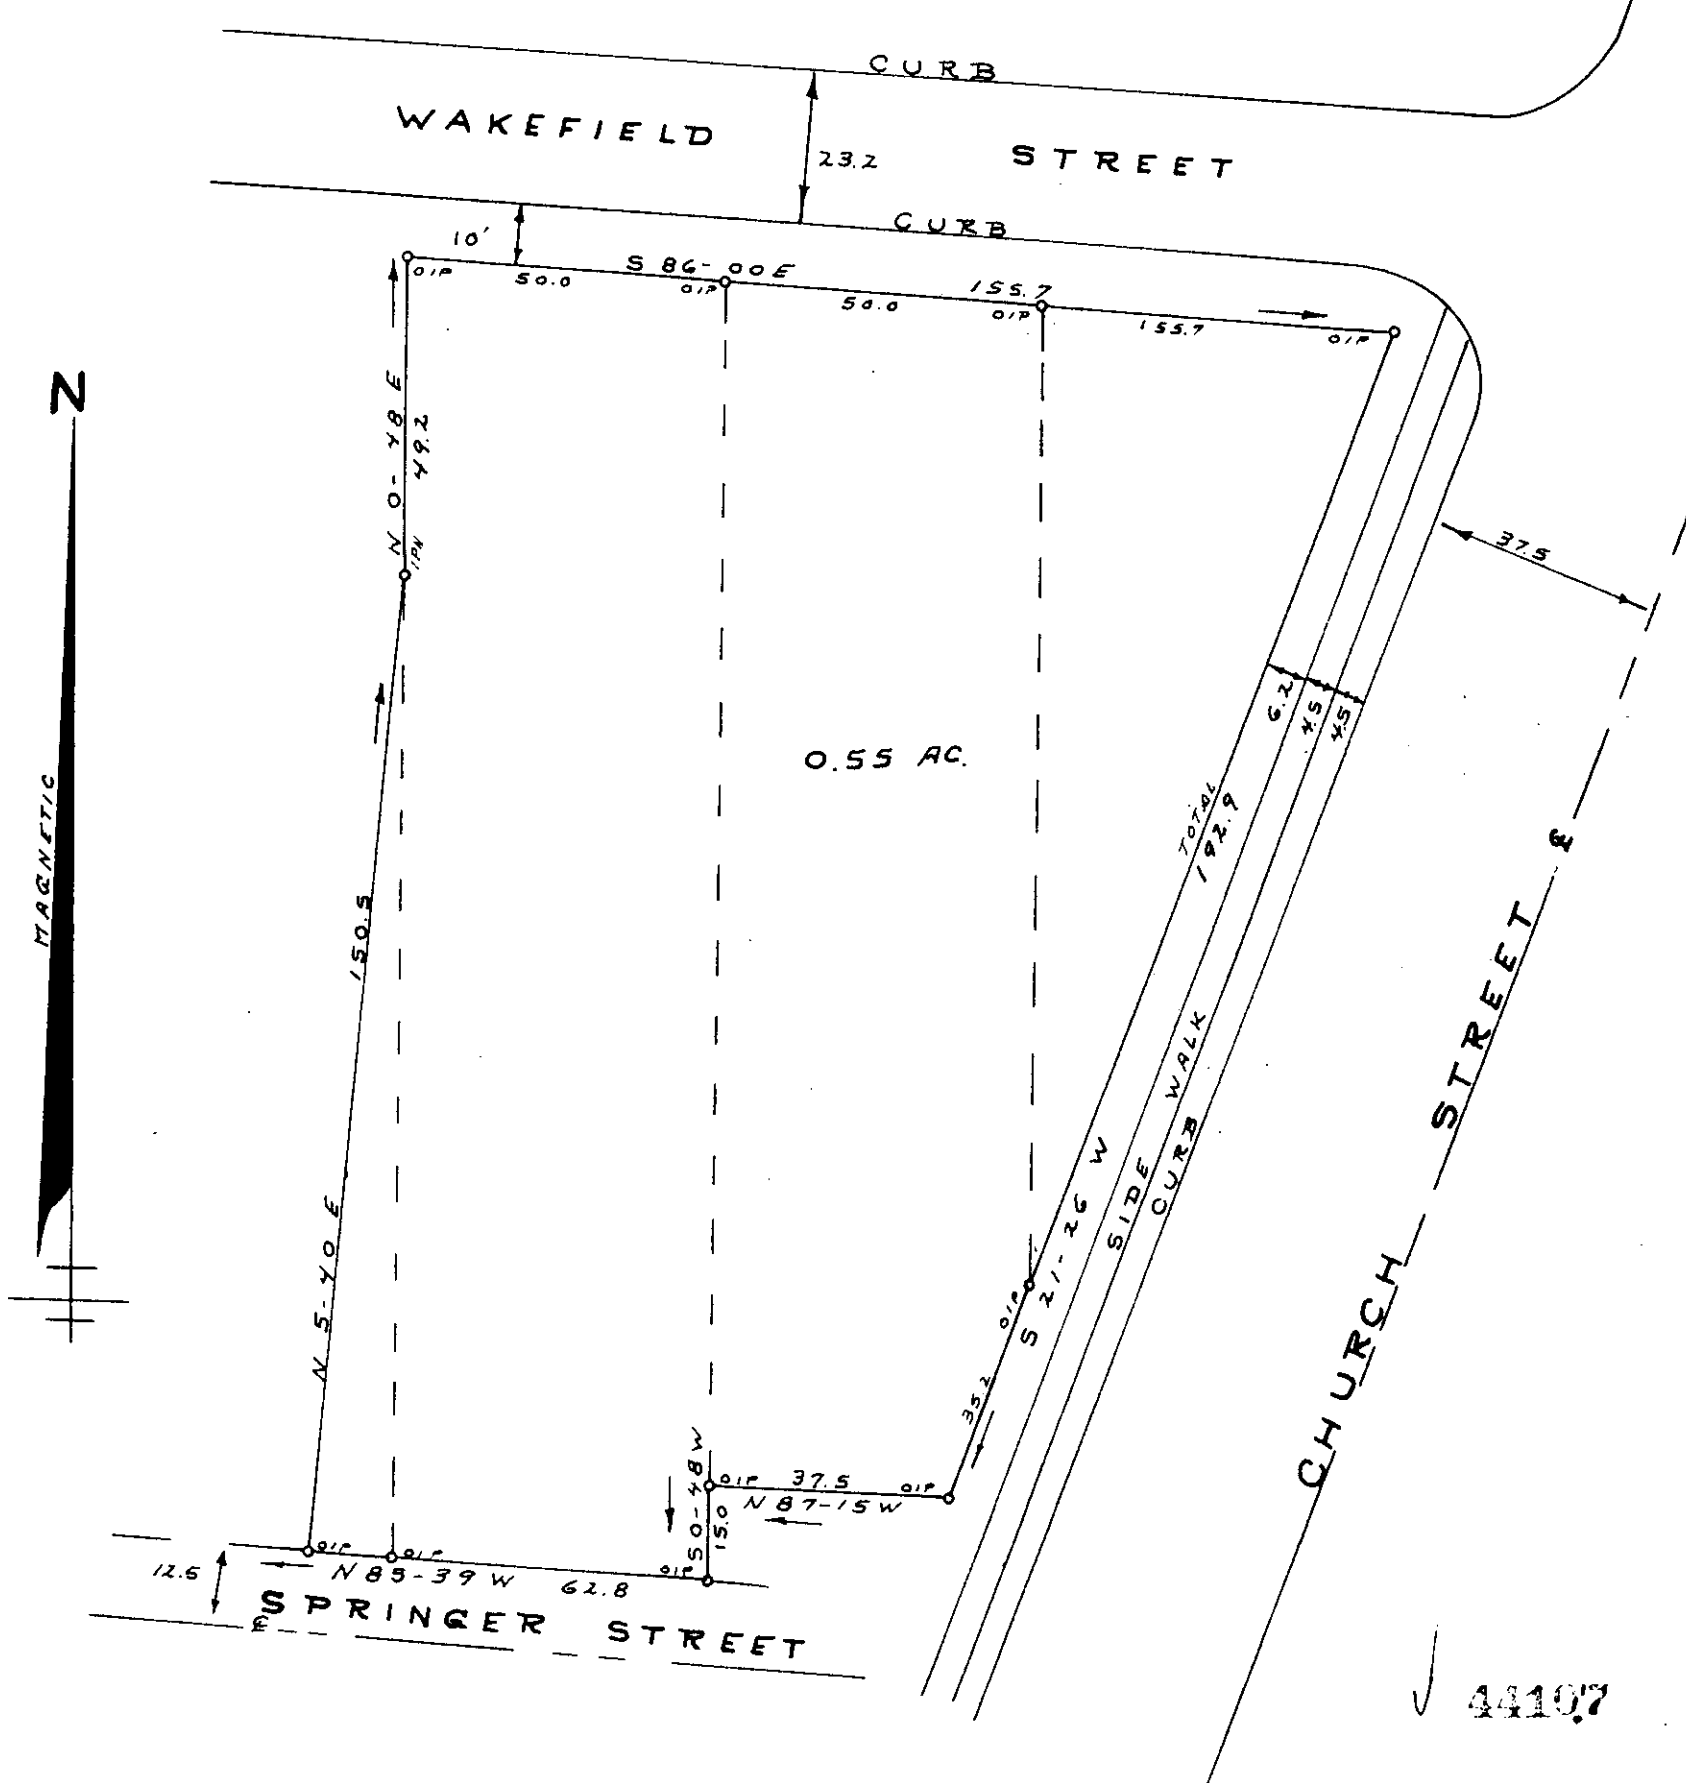

44107

12-2-69

SURVEY FOR

HERMAN DILL

JUN 30 1986

CITY OF GREENVILLE GREENVILLE CO.

SOUTH CAROLINA

MAY 20, 1986




JEFFERY M. PLUMBLEE, INC.
LAND SURVEYING

P O BOX 788
TRAVELERS REST. S C 29690

(803) 834-4426

I hereby certify that the Ratio Of Precision
Of The Field Survey is 1/5000. As Shown
Hereon And The Area Was Determined By Computer.

Jeffery M. Plumblee
PL.S. # 7881

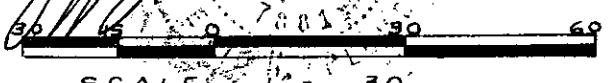

SCALE 1" = 30'