


FILED  
GREENVILLE CO. S. C.  
JUL 2 11 53 AM '86  
SONNIE S. TANKERSLEY  
R.M.C.

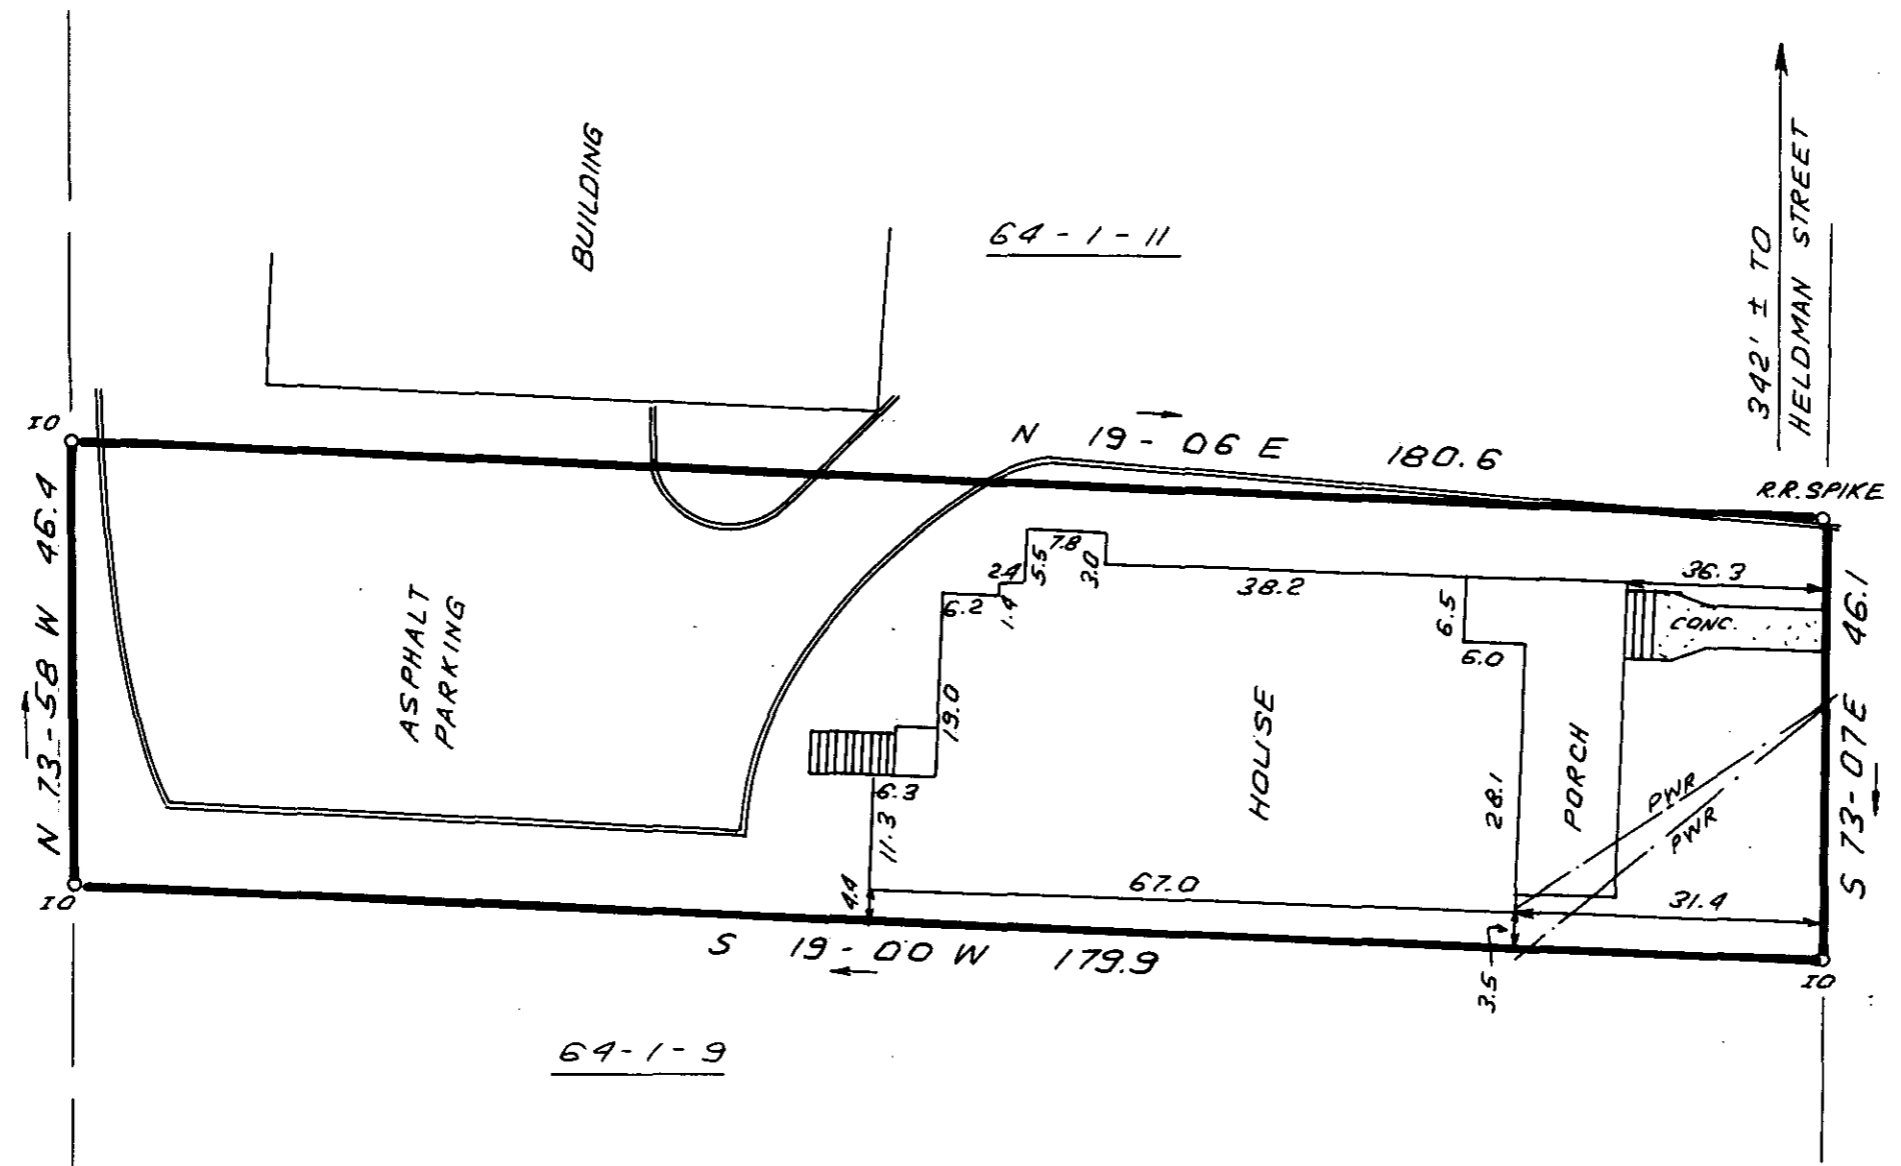


EAST WASHINGTON STREET

435  
JUL 2 1986

12-4-76



THIS IS TO CERTIFY THAT THE PROPERTY SHOWN ON THIS PLAT WAS SURVEYED UNDER MY DIRECT SUPERVISION. PROPERTY LINES AND IMPROVEMENTS SHOWN ARE LOCATED CORRECTLY AND THAT NO VISIBLE ENCROACHMENTS EXIST UNLESS OTHERWISE SHOWN. THIS PROPERTY IS NOT LOCATED IN A DESIGNATED FLOOD HAZARD AREA.

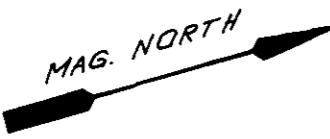

SOUTH CAROLINA REGISTERED PROFESSIONAL ENGINEER AND LAND SURVEYOR  
JAMES R. FREELAND  
NO. 4781

STATE OF SOUTH CAROLINA  
GREENVILLE COUNTY

PROPERTY OF  
OMNI PARTNERSHIP

|  |                |
|--|----------------|
| <b>FREELAND &amp; ASSOCIATES</b><br>Engineers • Land Surveyors<br>318 WEST STONE AVENUE.<br>GREENVILLE, S.C.<br>(803) 271-4924 |                |
| PLAT BOOK  |                |
| DEED BOOK  | 1206 - 966     |
| TAX MAP  | 64 - 1 - 10    |
| PARTY CHIEF  | G.P.           |
| DRAWN  | I.R.           |
| DATE   | JUNE - 18 - 86 |
| DWG. NO.   | 15530          |