


25-12 22 of 30

FILED  
GREENVILLE, S.C.  
JUN 18 11 14 AM '86  
JONNIE S. TANKERSLEY  
R.M.C.

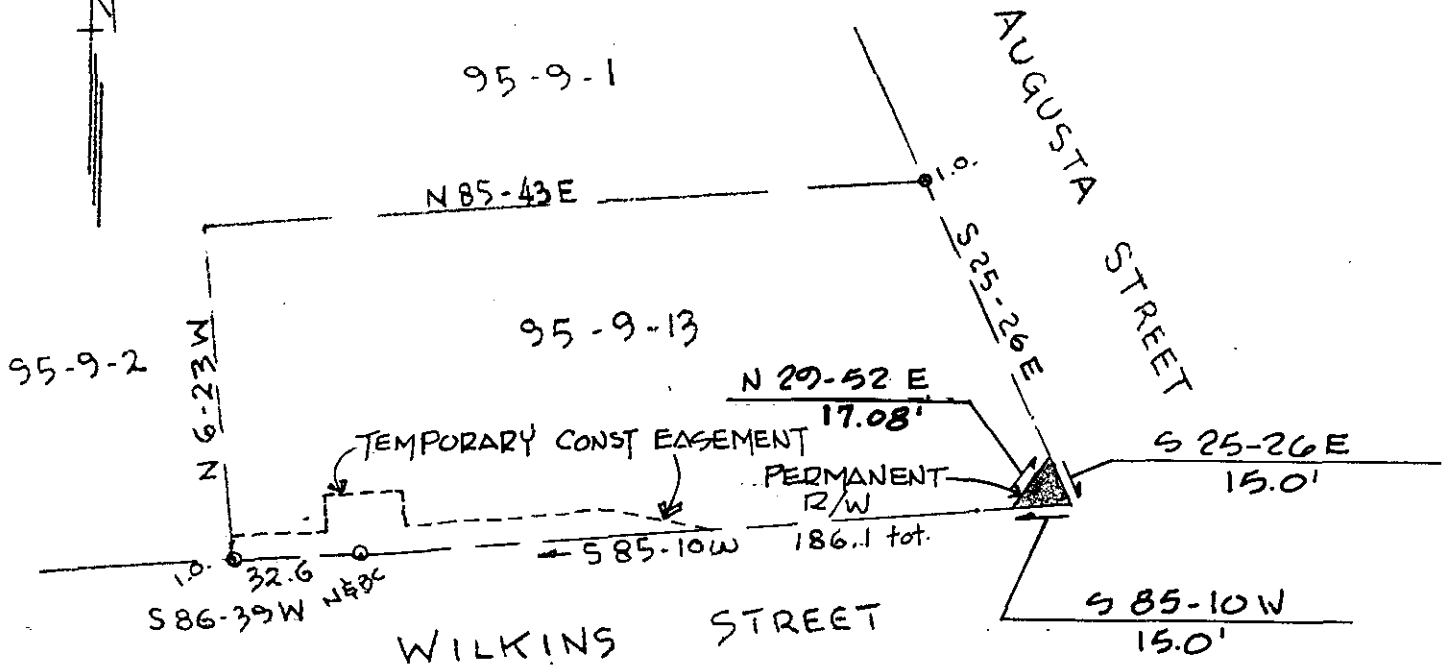

JUN 18 1986

NOTE:

PARCEL BOUNDARY SURVEY  
BY PIEDMONT ENGINEERS.

12-W-2 42435 ✓

SCALE 1" = 50'

TOTAL AREA OF PERMANENT R/W ACQ. = 105.31 SQ. FT.

R/W ACQUISITION FROM  
ALSTON WILKES ASSOCIATION  
COUNTY OF GREENVILLE, S.C. CITY OF GREENVILLE  
JULY 1984

PIEDMONT ENGINEERS - ARCHITECTS - PLANNERS  
GREENVILLE, S. C.



REVISED - 9-6-85 - RAP CITY

0010 -- 3 JUN 18 86 1543

3.0000