


MICROFILMED

FILED GREENVILLE S.C.  
JUL 3 4 11 PM '86  
DUNNIE S. JANNERSLEY  
R.M.C.

MAR 1950

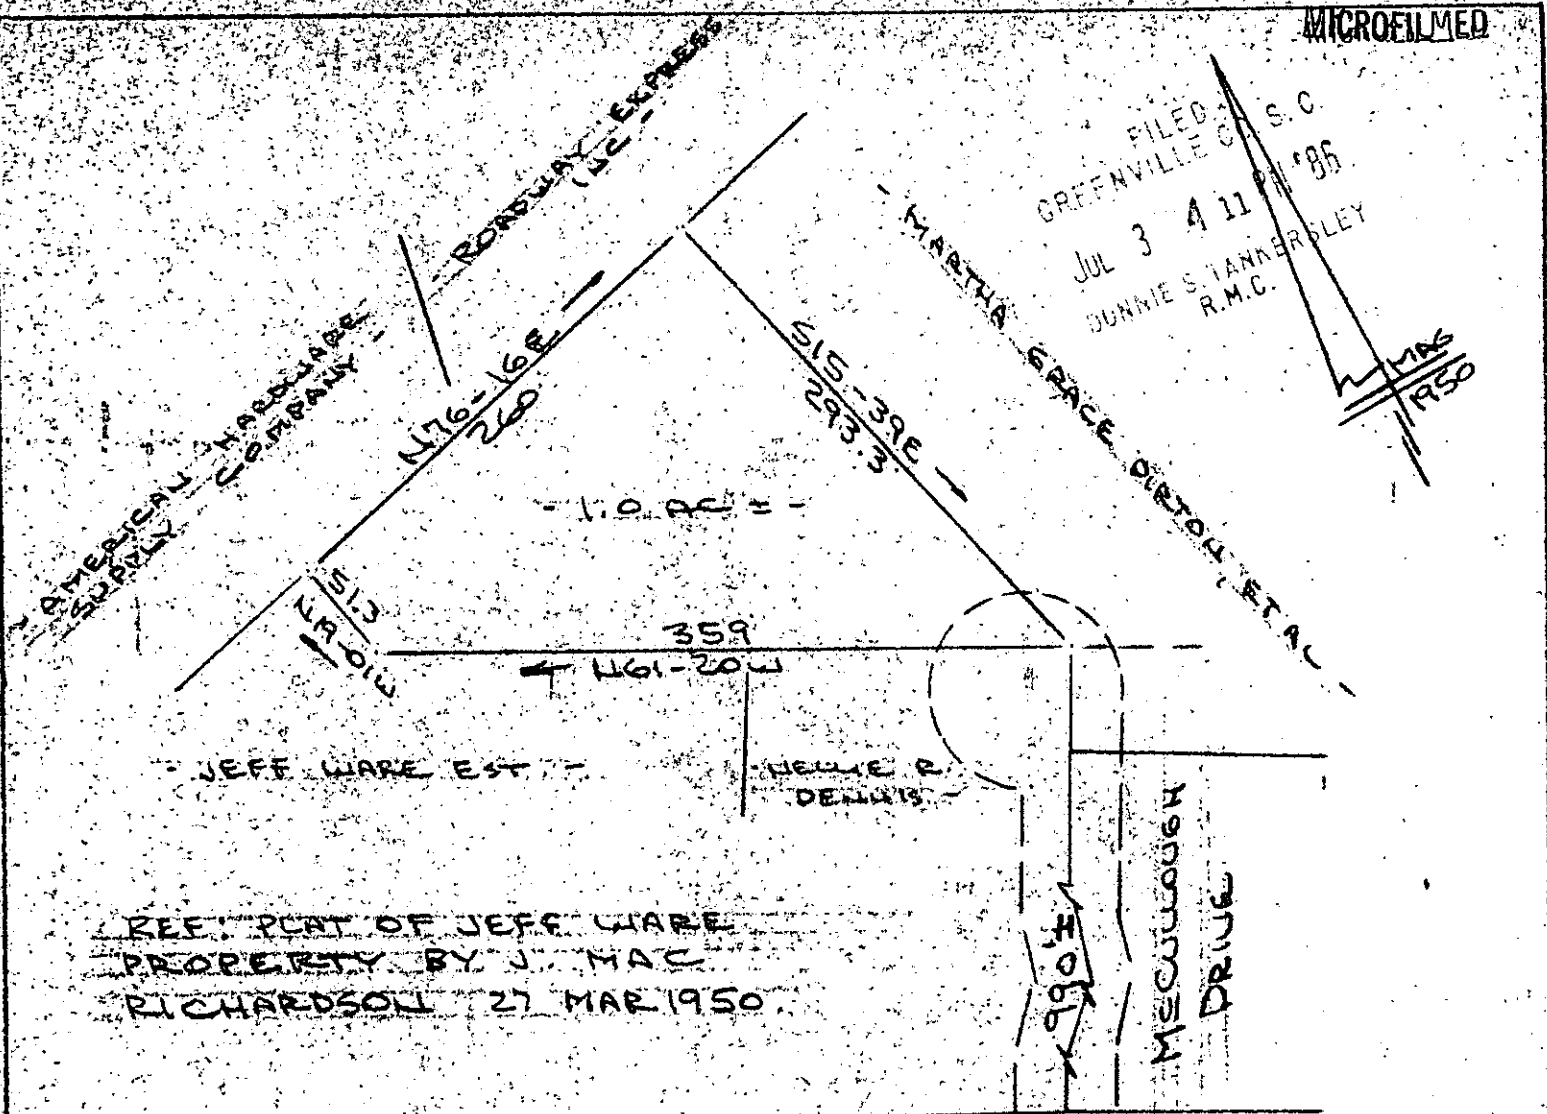

REF: PLAT OF JEFF WARE  
PROPERTY BY J. MAC  
RICHARDSON 27 MAR 1950.

DAVIS ROAD

PREPARED FOR

MARVIN DIRTON

NEAR GREENVILLE, GREENVILLE CO., S.C.

SCALE: 1" = 100' 30 JULY 1986



12X-40

681

JUL 3 1986

NOTE: THIS PLAT BY OFFICE  
COMPUTATION ONLY.  
NO FIELD SURVEY.

GC10  
1 J1038692 4614  
587 91  
3,000'



LOCATION MAP  
NO SCALE

*R. B. BRUCE*  
R. B. BRUCE RLS # 1952

CAROLINA SURVEYING CO.  
112 MANLY ST  
GREENVILLE, S.C. Recordable Plat