


FILED
GREENVILLE CO. S. C.
JUL 9 3 55 PM '86
JOHNIE S. TANKERSLEY
R.M.C.

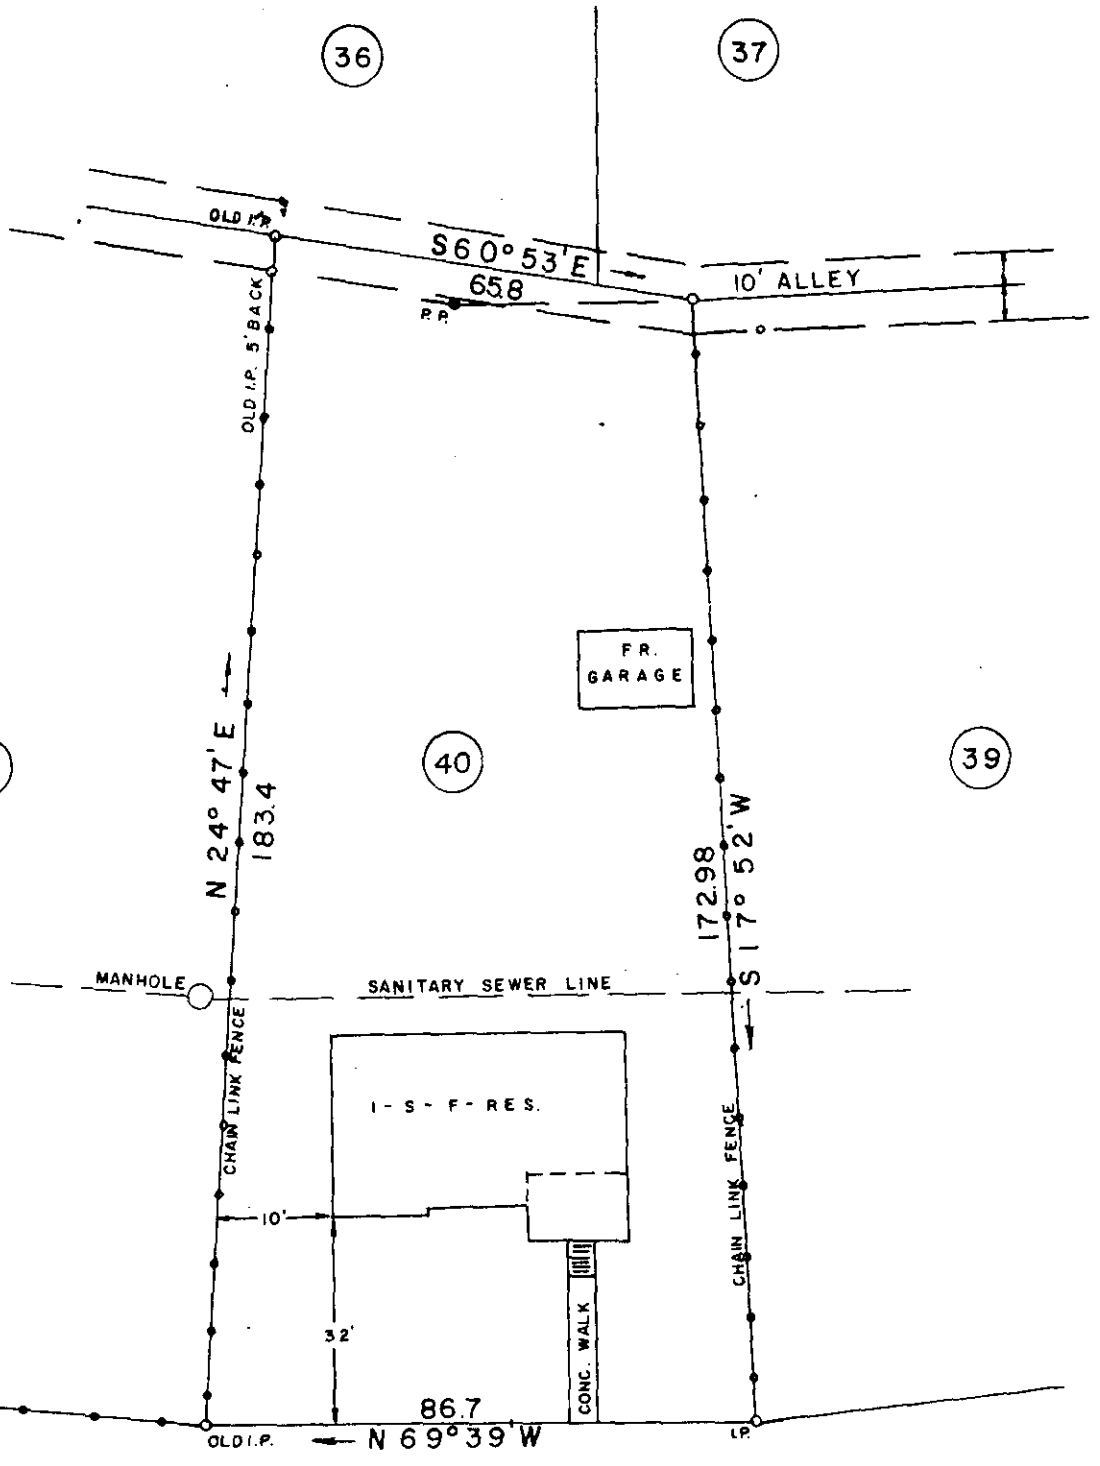

SOUTH ST. (36'± R/W) 1281

✓ 12-X-64 JUL 9 1986

THIS IS TO CERTIFY THAT ON THIS DATE I SURVEYED THE PROPERTY SHOWN HEREON AND THE LINES ARE AS SHOWN; THAT THE BUILDING(S) OR WALL(S) DO NOT ENCR OACH ON THE ADJACENT PROPERTY, AND THAT THE BUILDING(S) OR WALL(S) OF THE ADJACENT PROPERTY DO NOT ENCR OACH ON THIS PROPERTY EXCEPT AS SHOWN. I CERTIFY THAT THE RATIO OF PRECISION OF THE FIELD SURVEY IS 1/7500 AS SHOWN HEREON AND THE AREAS WERE DETERMINED BY THE O. M. D. METHOD OF CALCULATION; AND THAT THIS PROPERTY IS(NIS NOT) IN ANY FLOOD AREA.

REF. PLAT BOOK JJJ PP. 10

REF. DEED BOOK 1222 PP. 485

SURVEY FOR

SANDRA FALK WILSON

LOCATED IN TAYLORS, BURLINGTON INDUSTRIES, INC. SUBD, SECT. 1

COUNTY:
GREENVILLE

COUNTY BLOCK MAP:
T-7-1-41

STATE:
SOUTH CAROLINA

DATE: JUNE 9, 1986


FIELD CHIEF:
T. G. W.

DRAWN BY:
L. A. T.

B. E. Husky

REVISED:

SCALE 1" = 30'

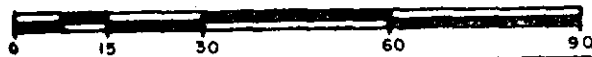

WOLFE & HUSKEY, INC. ENGINEERING and SURVEYING
P. O. BOX 35 - LYMAN, S. C. 29365

MEMBER OF THE S. C. SOCIETY OF PROFESSIONAL LAND SURVEYORS NO. 4785