



REF. DEED BK 1247 @ P. 271
PLAT BK TT @ P. 13.

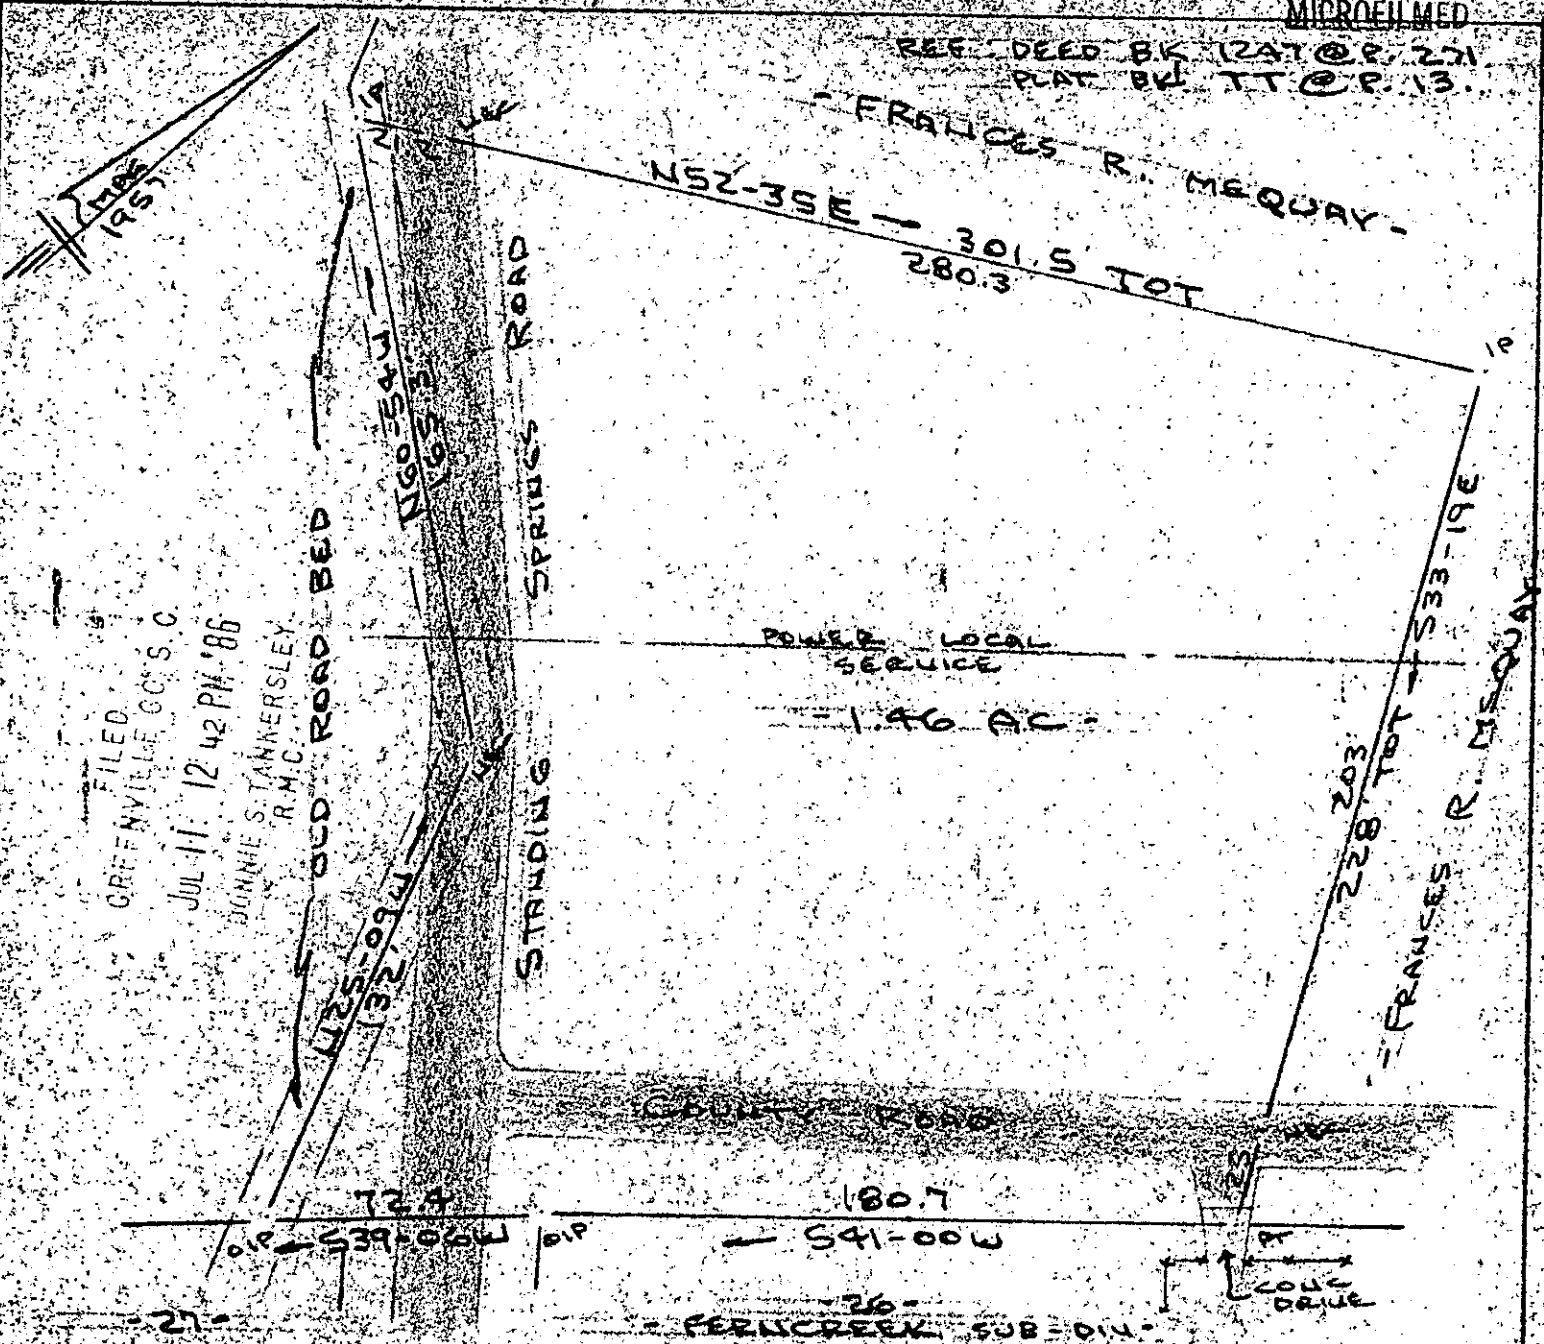

FILED
GREENVILLE CO. S.C.
JUL 11 12 42 PM '86
DONNIE S. TANKERSLEY
R.M.C.

SURVEY FOR
RICKY D. PRUITT & SHIRLEY R. PRUITT
NEAR GREENVILLE, GREENVILLE CO., S.C.
SCALE 1" = 50' 9 JULY 1986

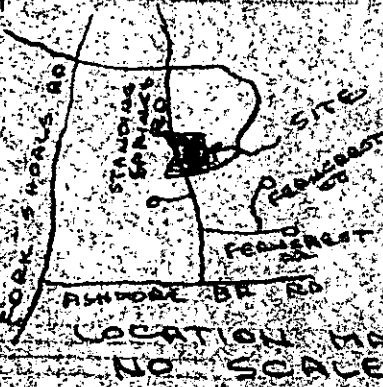

I Certify That The Ratio Of Precision Of The Survey
Is $\frac{1}{1575}$ As Shown Herein And That The Area
Determined By D.M.D. Method Of Area Calculations.

R. B. Bruce
R. B. BRUCE RLS #1952

CAROLINA SURVEYING CO
112 MAIN ST
GREENVILLE, S.C.
Recordable Plat