


MICROFILMED

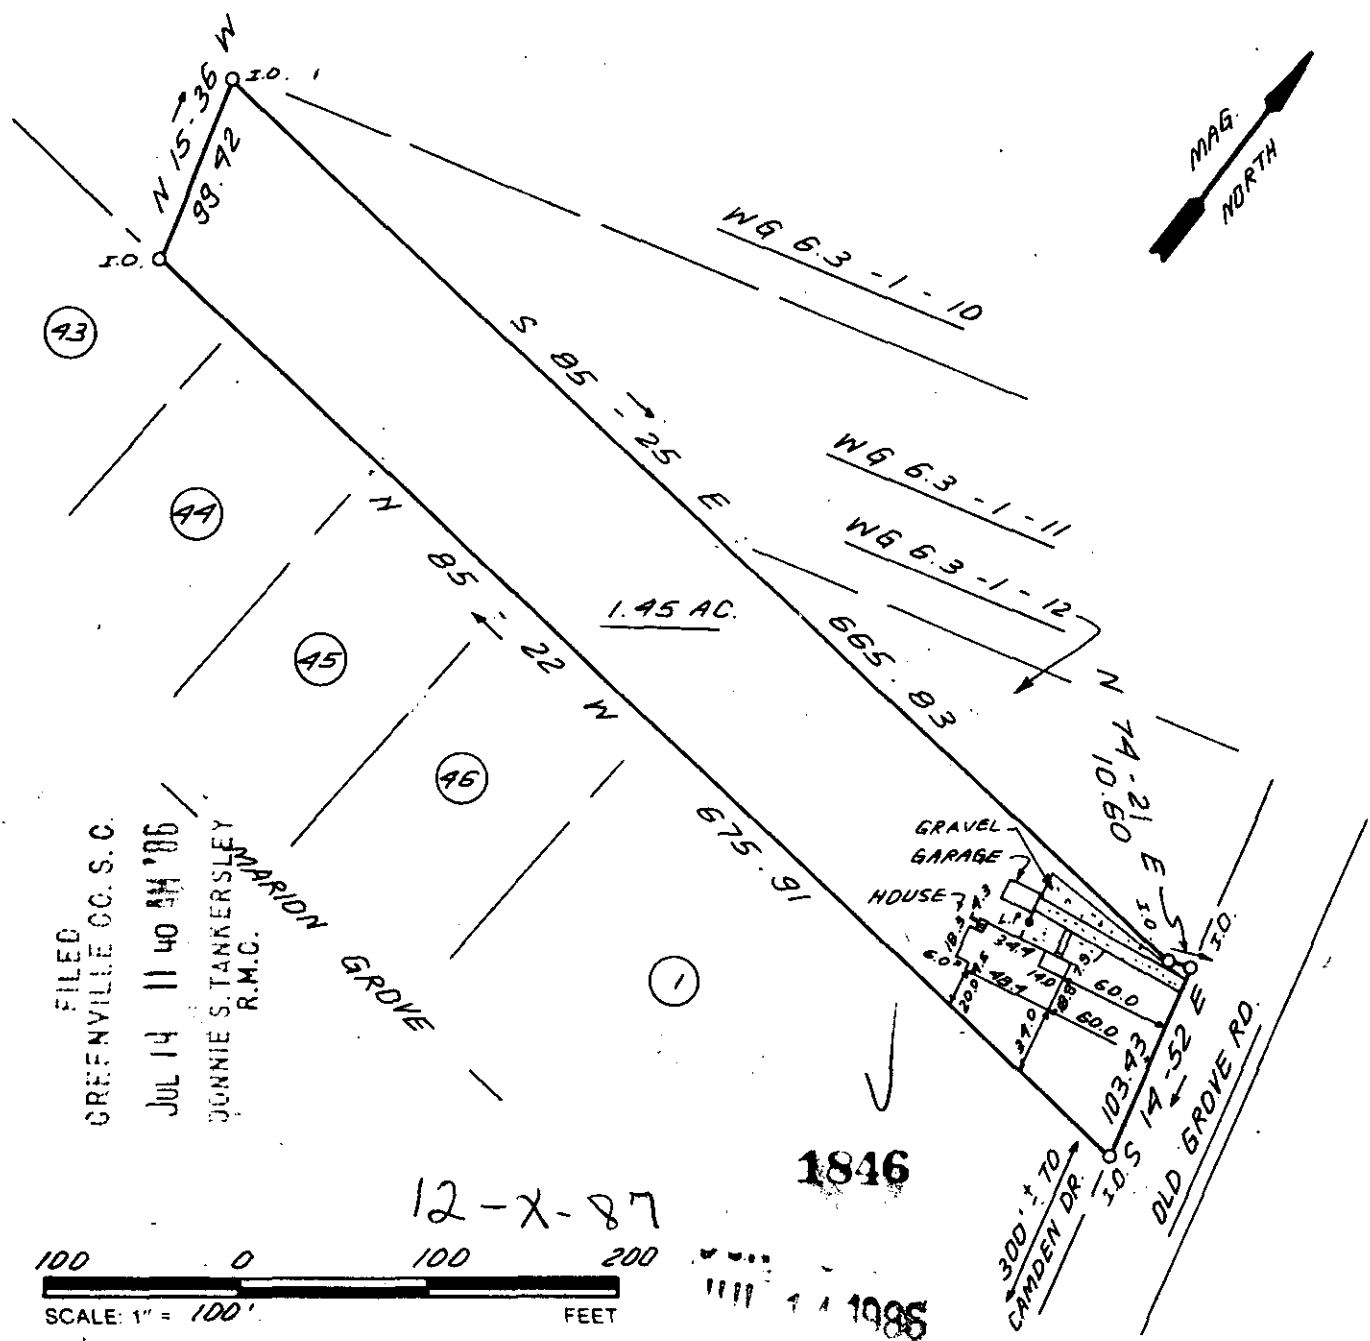

FILED
 GREENVILLE CO. S. C.
 JUL 14 11 40 AM '86
 JONNIE S. TANKERSLEY
 R.M.C.

MARION GROVE

12-X-87

1846

100 0 100 200
 SCALE: 1" = 100' FEET

THIS IS TO CERTIFY THAT THE PROPERTY SHOWN ON THIS PLAT WAS SURVEYED UNDER MY DIRECT SUPERVISION. PROPERTY LINES AND IMPROVEMENTS SHOWN ARE LOCATED CORRECTLY AND THAT NO VISIBLE ENCROACHMENTS EXIST UNLESS OTHERWISE SHOWN. THIS PROPERTY IS NOT LOCATED IN A DESIGNATED FLOOD HAZARD AREA.

RLS: JAMES R. FREELAND
 NO: 4781

**STATE OF SOUTH CAROLINA
 GREENVILLE COUNTY**

SURVEY FOR
T. MICHAEL SHOEMAKER
PATTI K. SHOEMAKER

FREELAND & ASSOCIATES, Engineers • Land Surveyors 318 WEST STONE AVENUE. GREENVILLE, S.C. (803) 271-4924	
PLAT BOOK	
DEED BOOK	1045-426
TAX MAP	WG 6.3-1-13
PARTY CHIEF	J.E.C.
DRAWN	K.E.G.
DATE	JULY-8-86
DWG. NO.	15719