


25-12 15 of 30

MICROFILMED

FILED
GREENVILLE CO. S. C.
JUL 15 11 36 AM '86
JONNIE S. TANKERSLEY
R.M.C.

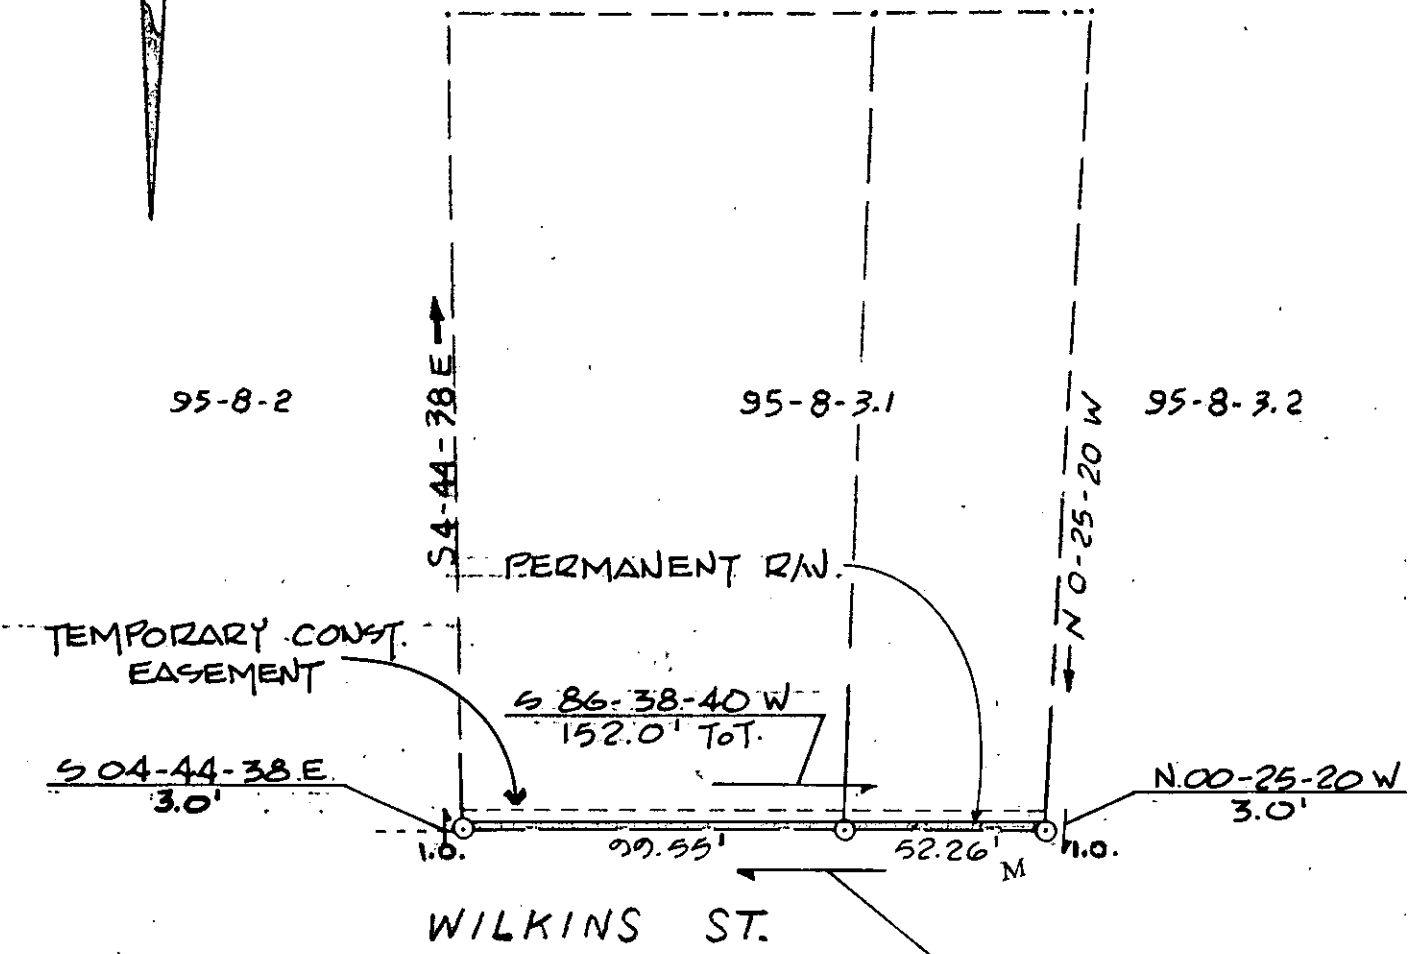

NOTE:
PARCEL BOUNDARY SURVEY
BY PIEDMONT ENGINEERS.

JUL 15 1986

12-X-100 2083

TOTAL R/W AREA ACQ'D = 455.63 SQ. FT.

R/W ACQUISITION FROM
DAVID A. DIRTON


COUNTY OF GREENVILLE, S.C.

CITY OF GREENVILLE

JULY 1984

SCALE: 1" = 50'

PIEDMONT ENGINEERS and ARCHITECTS
GREENVILLE, S.C. 4 JUL 15 86

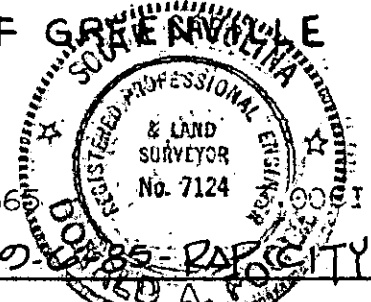

I.O. - IRON OLD

REVISED - 9-27-85 - R.A.P.