

JUL 24 1986

12-1-100

3526

I HEREBY CERTIFY THAT THE RATIO OF PRECISION OF THE FIELD SURVEY IS 1/7500 AS SHOWN HEREON AND THE AREAS WERE DETERMINED BY THE D. M. D. METHOD OF AREA CALCULATION; THIS PROPERTY ~~IS~~ IS NOT IN ANY FLOOD HAZARD AREA.

SURVEY FOR **HENRY A. DONALD**

LOCATED NEAR GREER

COUNTY **GREENVILLE**

STATE **SOUTH CAROLINA**

DATE **JUNE 26, 1986**

FIELD CHIEF:


DRAWN BY

REVISED

B. E. HUSKEY

L. A. TAYLOR

SCALE 1" = 60'

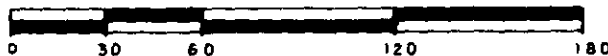

WOLFE & HUSKEY, INC - ENGINEERING and SURVEYING
P O BOX 35 - LYMAN, S. C 29365

B. E. Huskey