


FILED
 GREENVILLE CO. S. C.
 AUG 11 9 54 AM '86
 DUNNIE S. TANKERSLEY
 R.M.C.

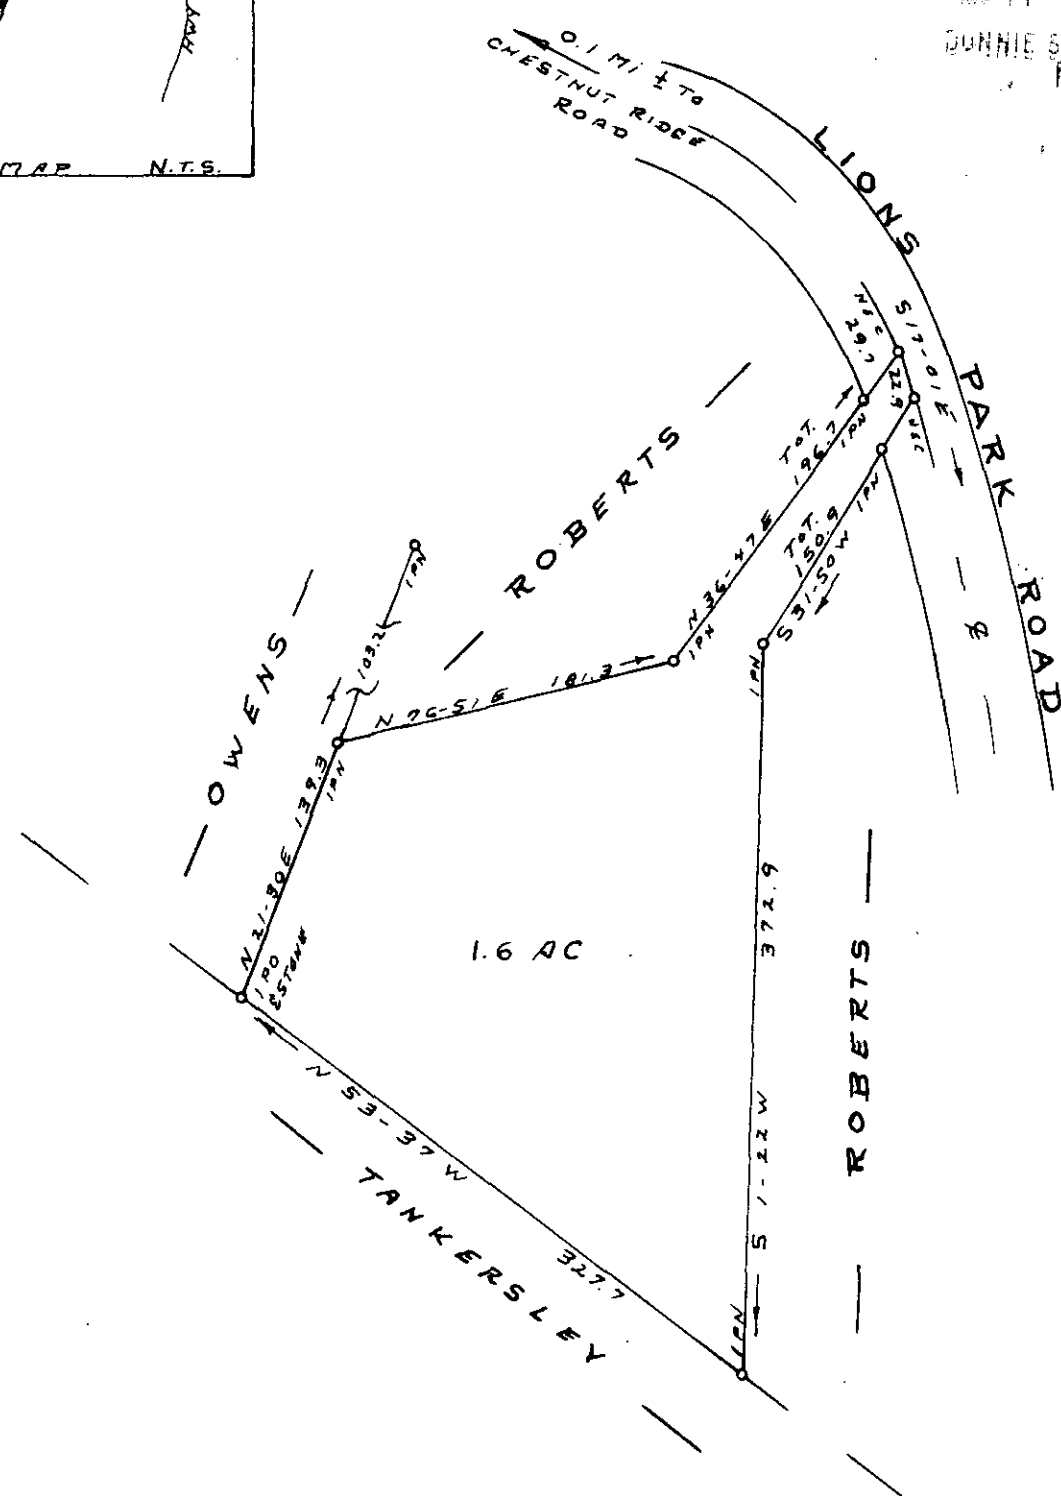

5900

✓ 12-7-56

SURVEY FOR
BILLY W. ROBERTS

AUG 11 1986

NEAR MARIETTA GREENVILLE CO.

SOUTH CAROLINA

JULY 1, 1986

JEFFERY M. PLUMBLEE, INC.
 LAND SURVEYING

P. O. BOX 788
 TRAVELERS REST, S. C. 29690 (803) 834-4426

I Herby Certify That The Ratio Of Precision
 Of The Field Survey Is 1 / 5500 As Shown
 Hereon And The Area Was Determined By Computer

Jeffery M. Plumblee
 P.L.S. # 7881



514.7-1-Pt 38.2

F.B. 35