


MICROFILMED


FILED
GREENVILLE CO. S.C.
AUG 12 11 09 AM '86
SUNNIE S. TANKERSLEY
R.M.C.

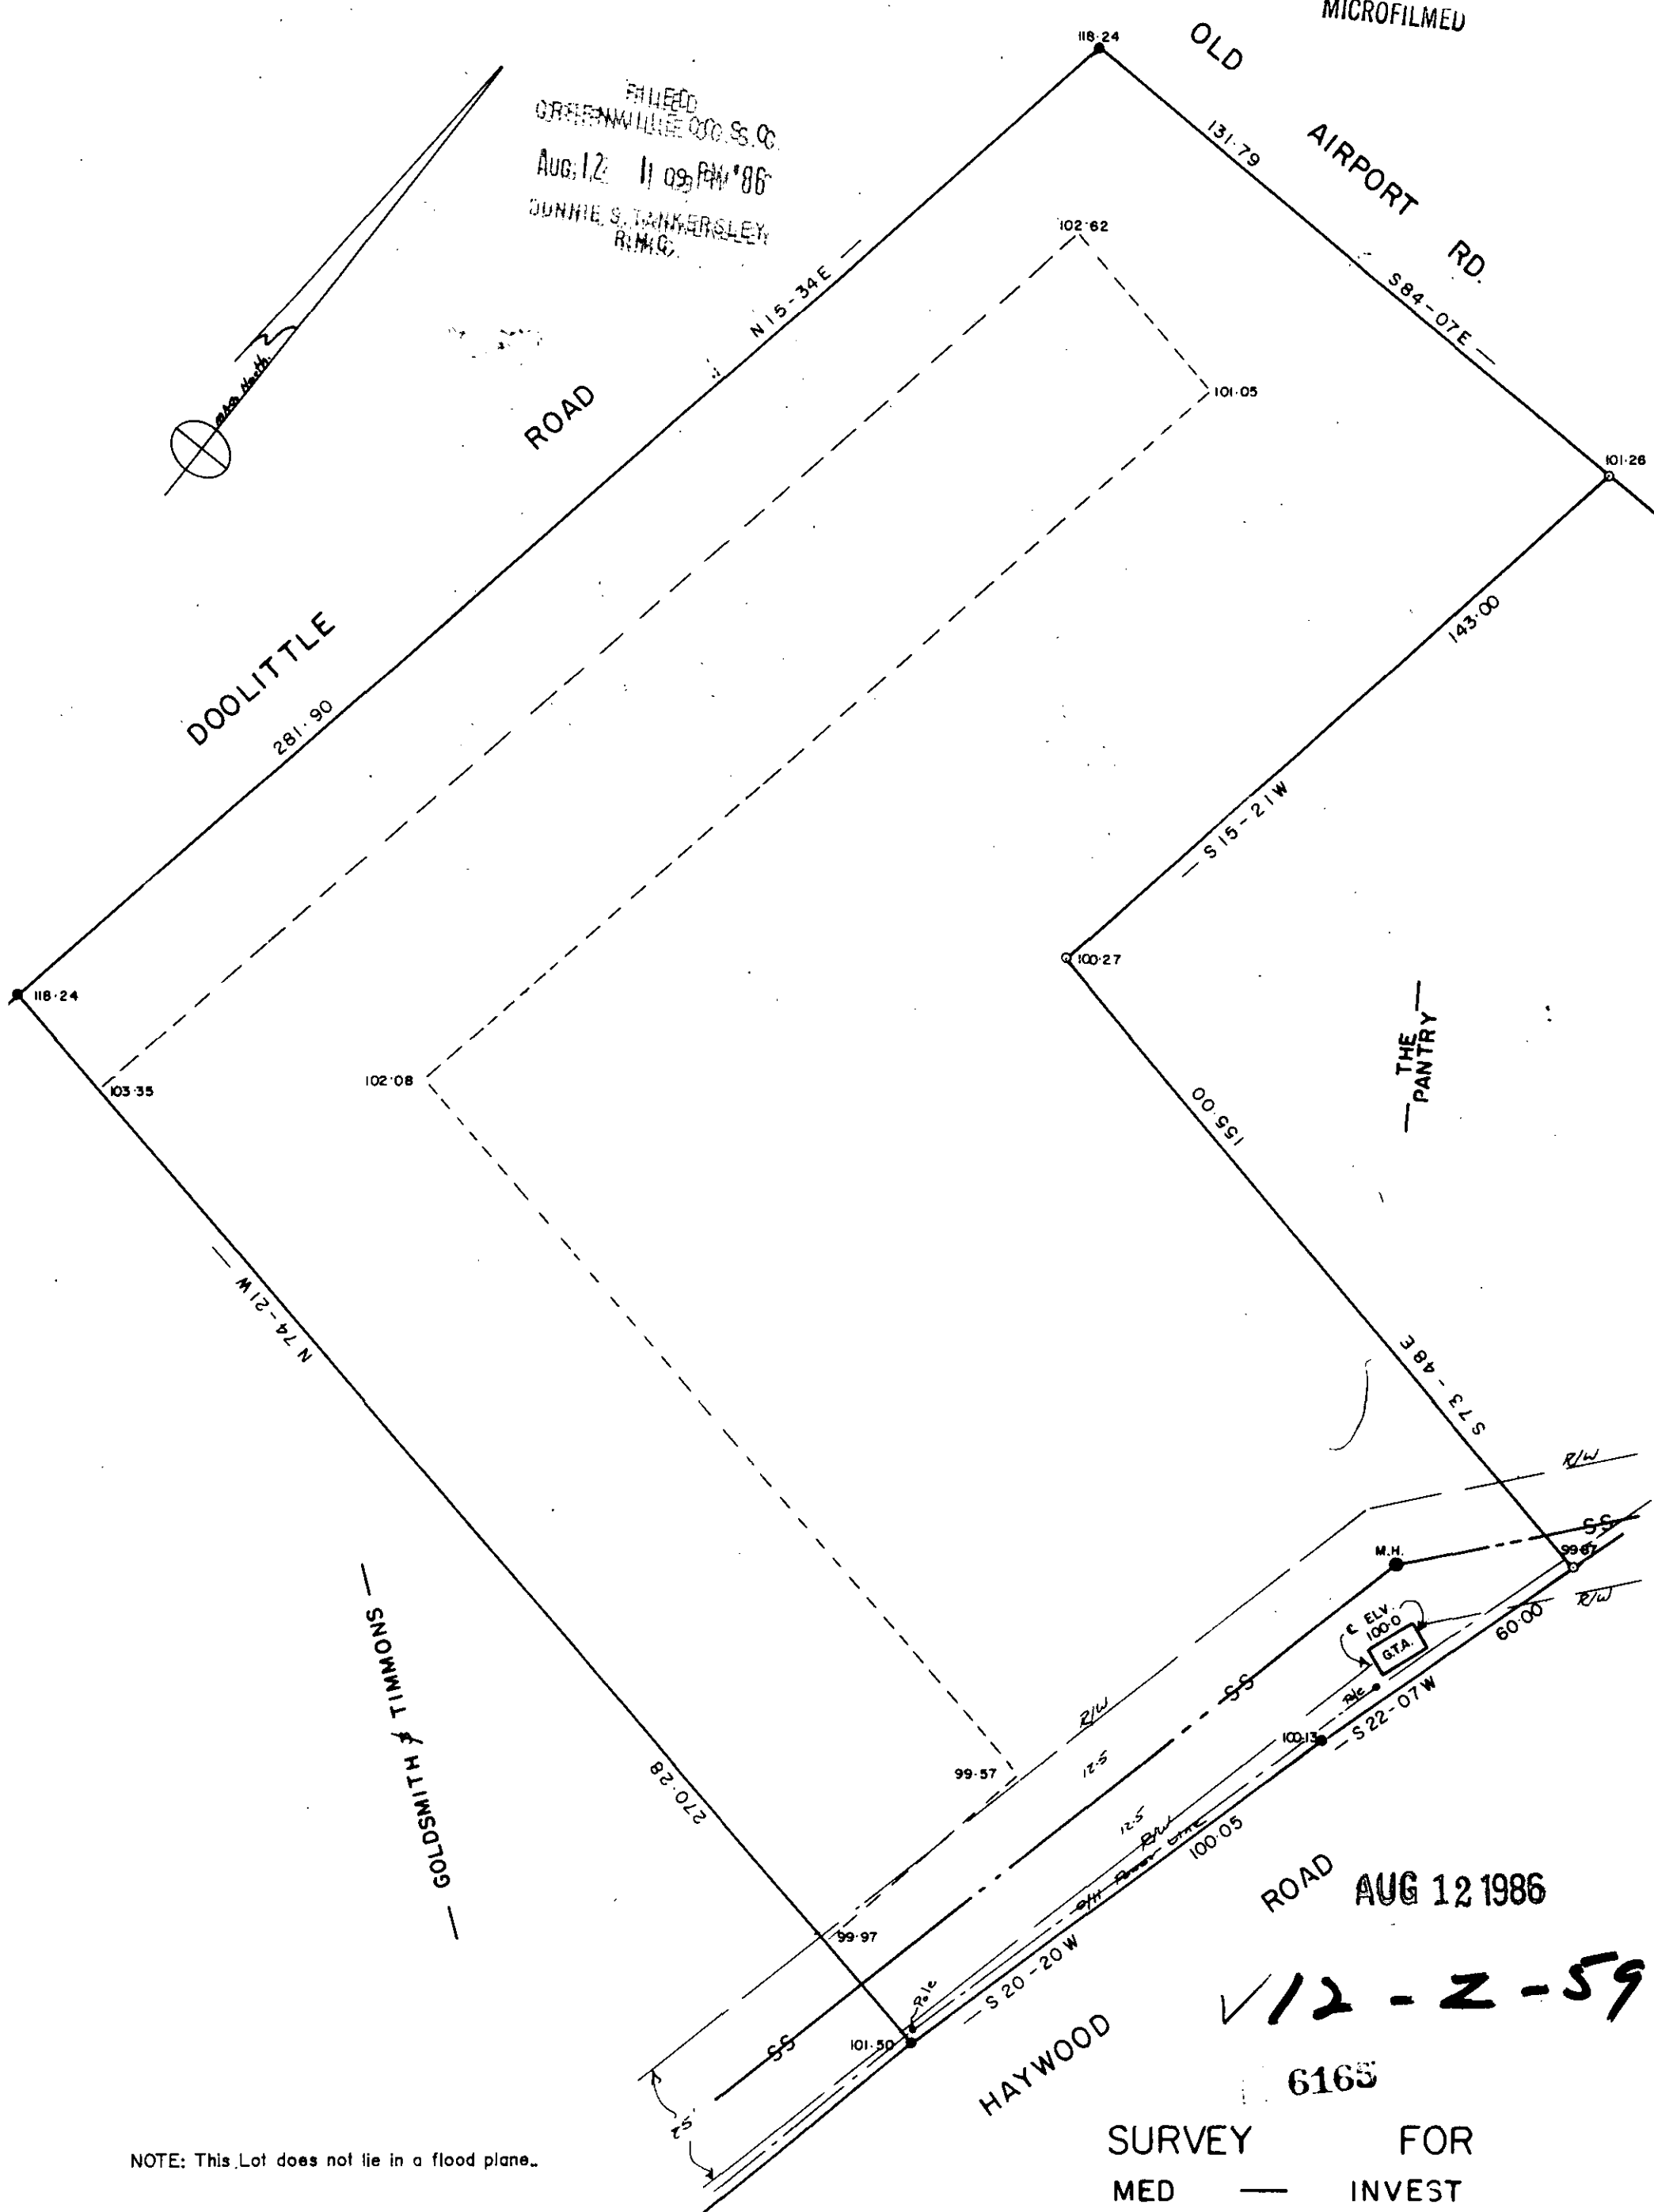

NOTE: This Lot does not lie in a flood plane.

I hereby certify that the ratio of precision of the field survey is $\geq 1:10,000$, as shown hereon and the area was determined by the D.M.D. method of area calculation.


C. C. JONES, P.E. & R.L.S. #1144

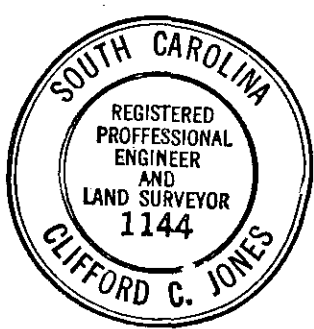

Clifford C. Jones
REGISTERED PROFESSIONAL ENGINEER AND LAND SURVEYOR
1144

SURVEY FOR
MED — INVEST
DEVELOPMENT CORP.
GREENVILLE, S. C.

MAY 16, 1986 SCALE 1" = 30'

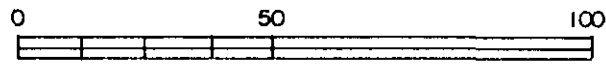

ROAD AUG 12 1986
✓ 12-2-59

6165