


FILED
 GREENVILLE CO. S. C.
 AUG 13 10 34 AM '86
 DONNIE S. TANKERSLEY
 R.M.C.


WEST STONE AVENUE

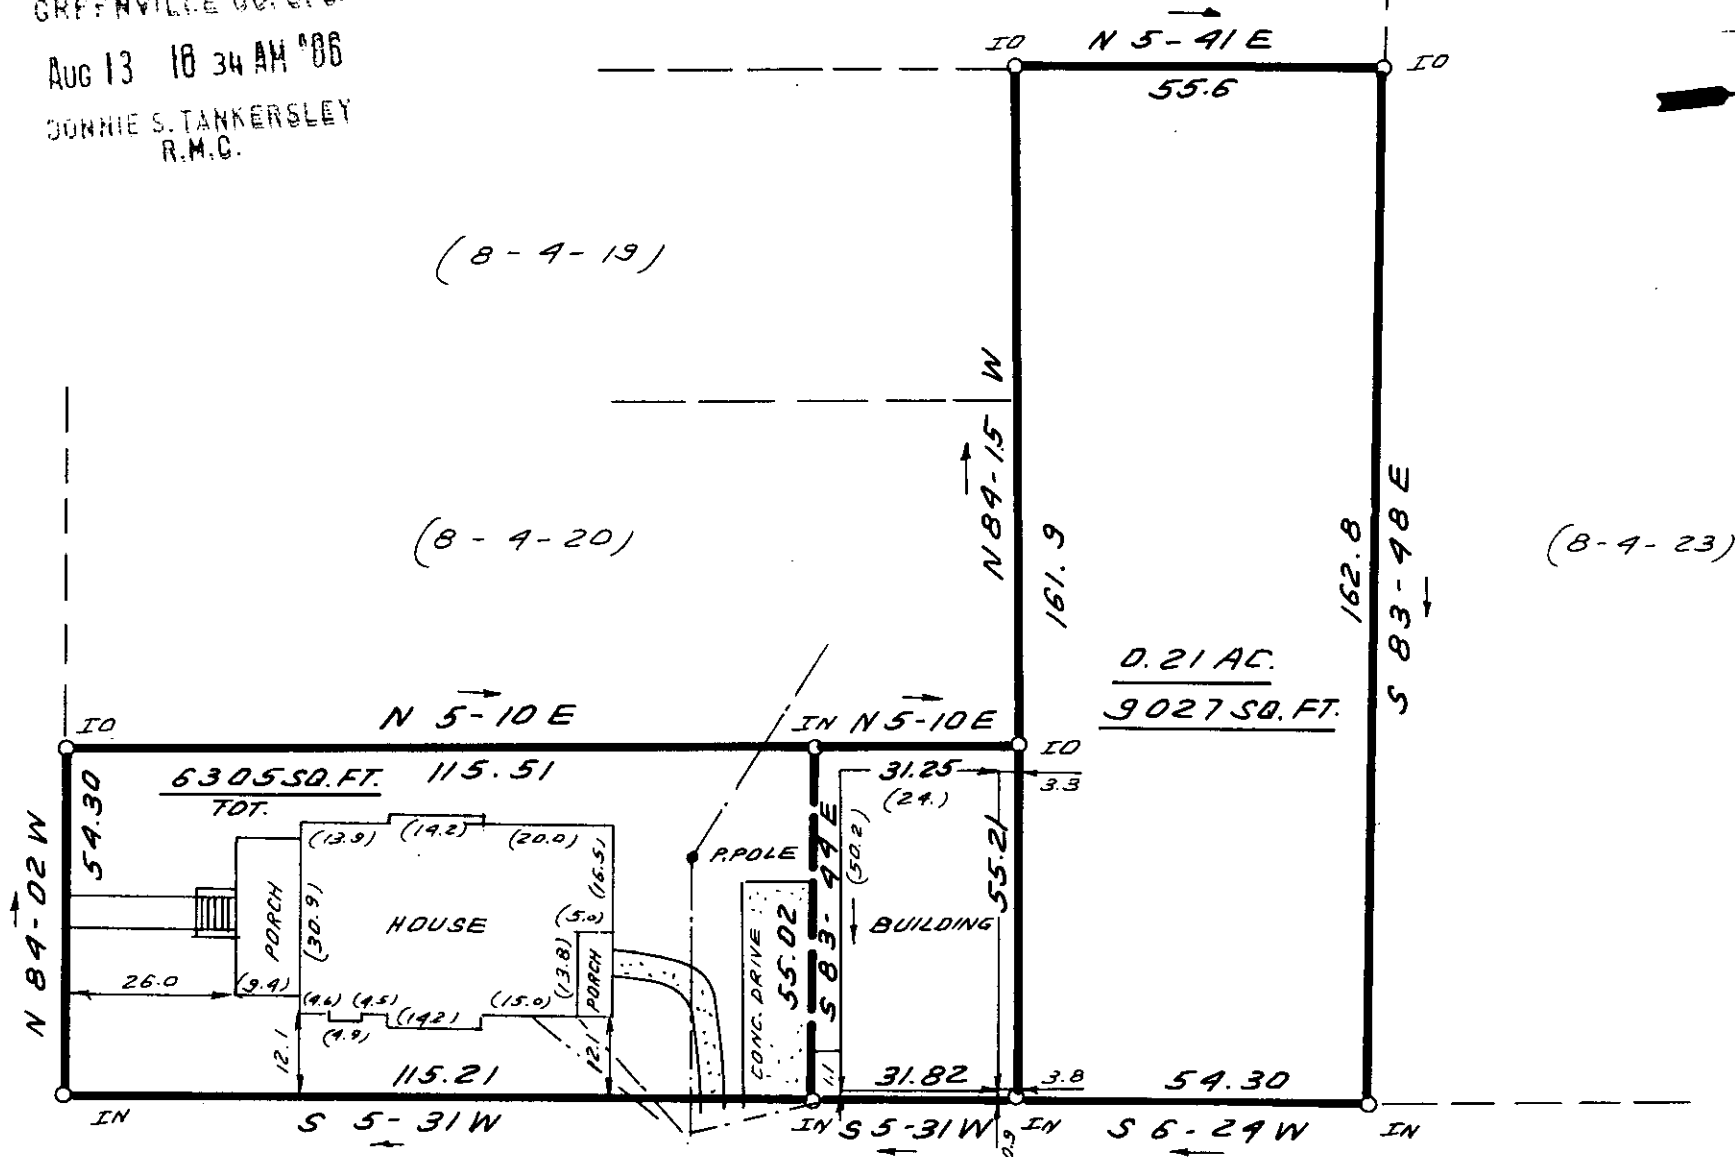

THIS IS TO CERTIFY THAT THE PROPERTY SHOWN ON THIS PLAT WAS SURVEYED UNDER MY DIRECT SUPERVISION. PROPERTY LINES AND IMPROVEMENTS SHOWN ARE LOCATED CORRECTLY AND THAT NO VISIBLE ENCROACHMENTS EXIST UNLESS OTHERWISE SHOWN. THIS PROPERTY IS NOT LOCATED IN A DESIGNATED FLOOD HAZARD AREA.

James R. Freeland
 12-Z-61

6341 ✓

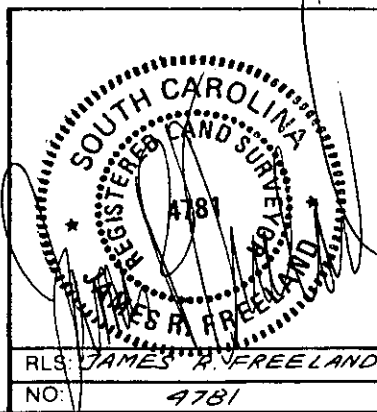

STATE OF SOUTH CAROLINA
 GREENVILLE COUNTY

SURVEY FOR
 ERNEST L. MITCHELL
 SUSAN F. MITCHELL

FREELAND & ASSOCIATES
 Engineers • Land Surveyors
 318 WEST STONE AVENUE.
 GREENVILLE, S.C.
 (803) 271-4924

PLAT BOOK
DEED BOOK
TAX MAP 8-4-22
PARTY CHIEF MLC
DRAWN BR
DATE 7-17-86
DWG. NO. 15827

NOTED: -----2 AU13 86 121