



LOCATION MAP

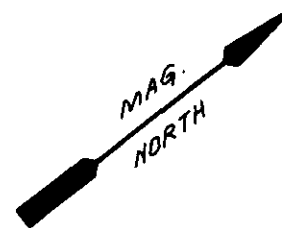

BOBBY L. HAWKINS

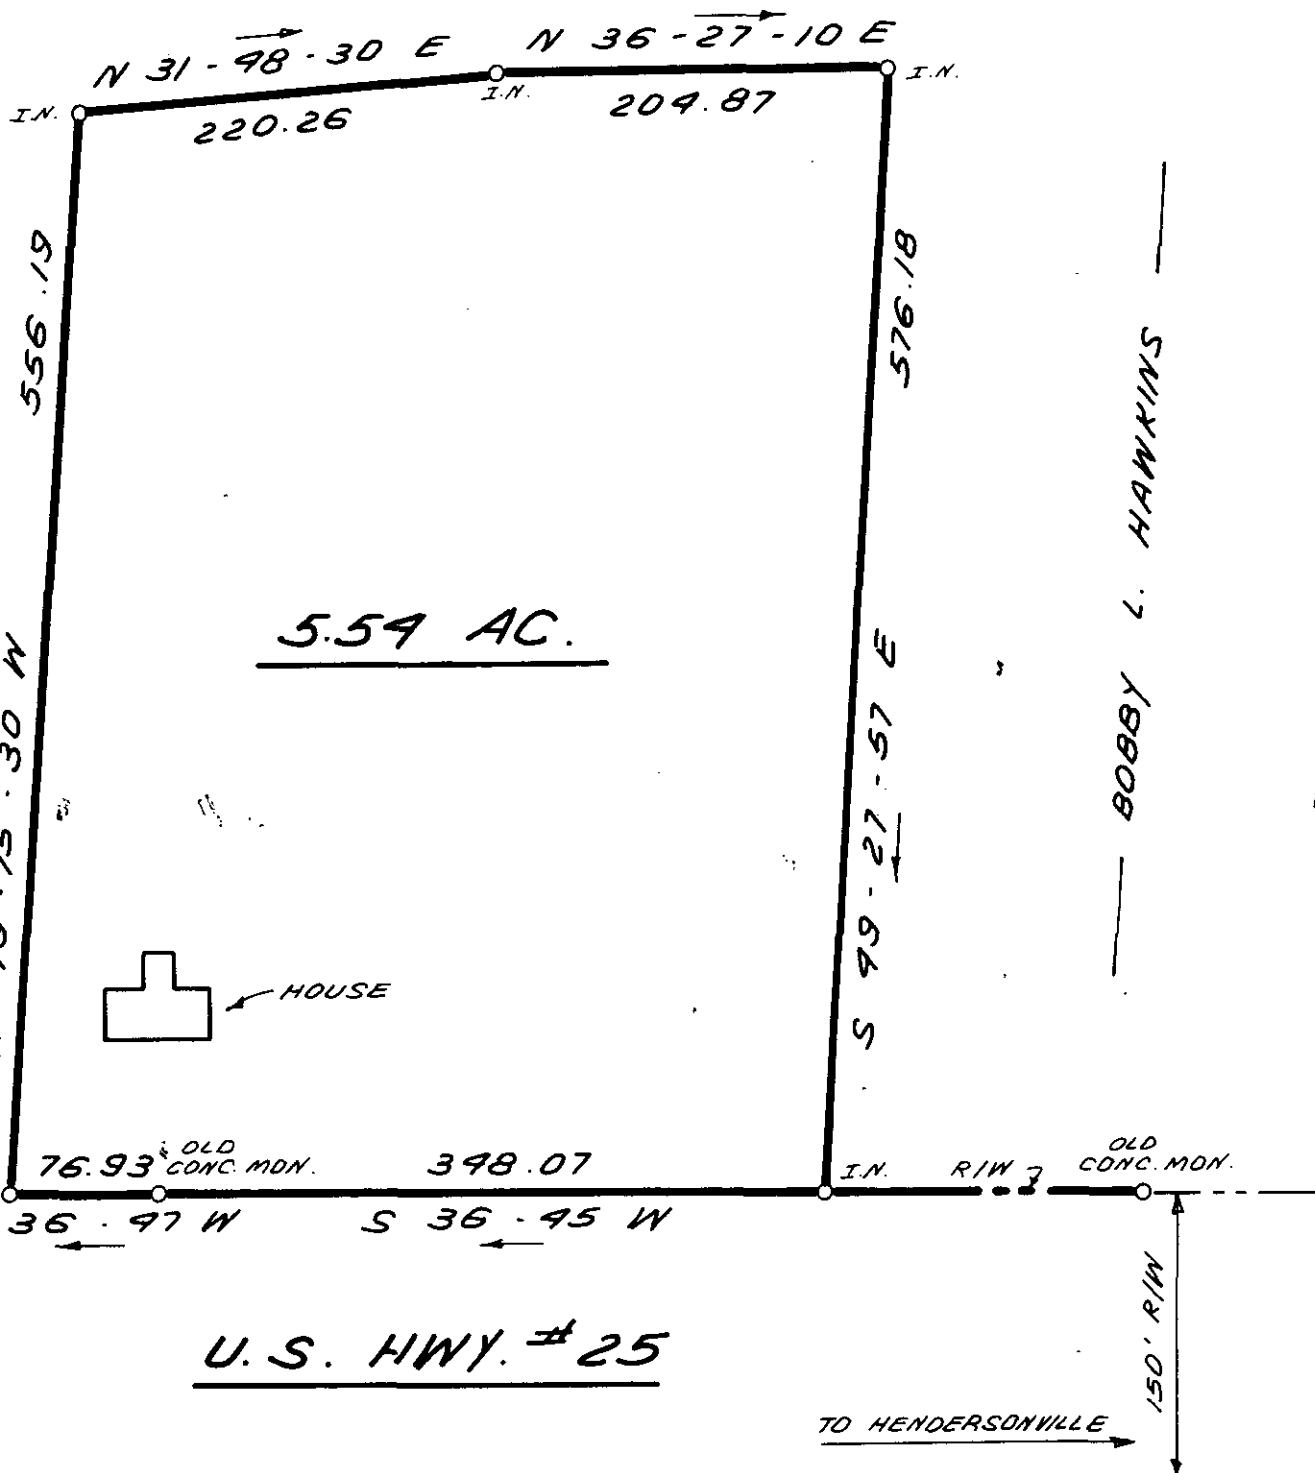

SURVEY FOR

JACOB SAMMONS

NEAR TRAVELERS REST - GREENVILLE CO.

SOUTH CAROLINA

AUG. 8, 1986

12-Z-64

SCALE: 1" = 100'



6352

FILED
GREENVILLE CO. S.C.
AUG 13 3 04 PM '86
DUNNIE S. TANKERSLEY
R.M.C.



W. R. WILLIAMS, JR.
ENGR. / SURVEYOR, Inc.
P. E. & L. S. No. 3979
15 S. MAIN STREET
TRAVELERS REST, S. C.
29690

F.B. # 90
509.1 - 1 - PT. 30

"I hereby certify that the ratio of precision of the field survey is 1/800 as shown hereon and the area was determined by DMD method of area calculation."

[Signature]

5.00CI

P. E. & L. S. No. 3979