




FILED  
GREENVILLE CO. S. C.  
AUG 14 9 59 AM '86  
DUNNIE S. TANKERSLEY  
R.M.C.

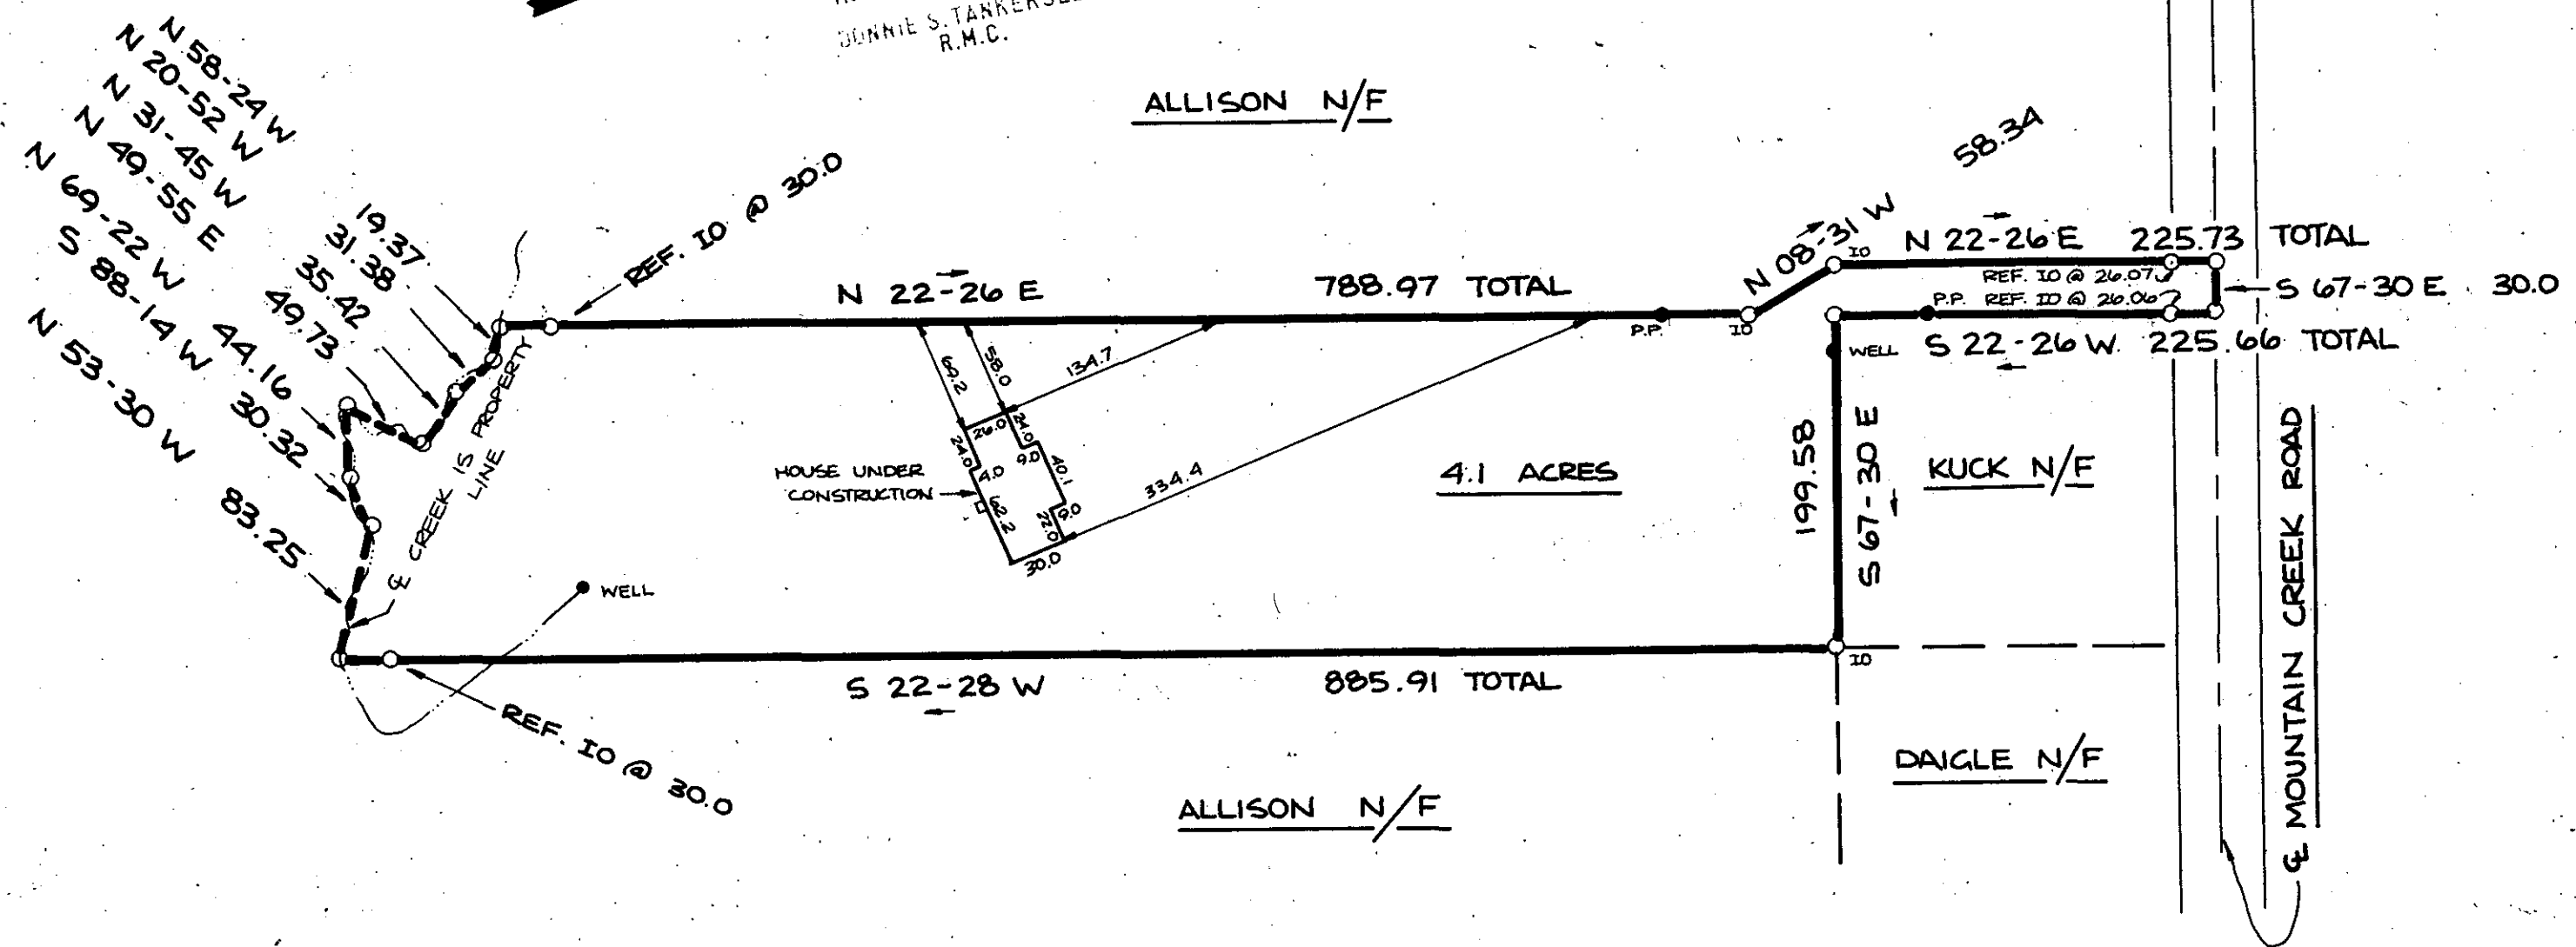


THIS IS TO CERTIFY THAT THE PROPERTY SHOWN ON THIS PLAT WAS SURVEYED UNDER MY DIRECT SUPERVISION. PROPERTY LINES AND IMPROVEMENTS SHOWN ARE LOCATED CORRECTLY AND THAT NO VISIBLE ENCROACHMENTS EXIST UNLESS OTHERWISE SHOWN. THIS PROPERTY IS NOT LOCATED IN A DESIGNATED FLOOD HAZARD AREA.

AUG 14 1986

12-Z-66

6501

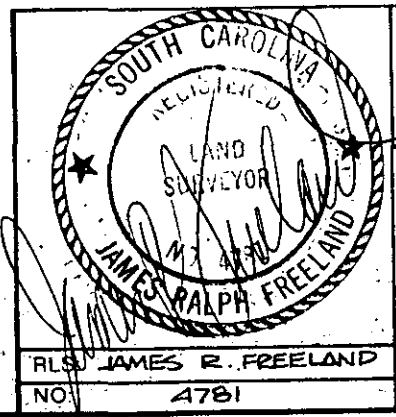

STATE OF SOUTH CAROLINA  
GREENVILLE COUNTY

PROPERTY OF  
CHARLES H. JONES, JR.

GAIL A. JONES

FREELAND & ASSOCIATES  
Engineers • Land Surveyors  
318 WEST STONE AVENUE,  
GREENVILLE, S.C.  
(803) 271-4924

PLAT BOOK
DEED BOOK 1267 D 422
TAX MAP P 36-1-65
PARTY CHIEF BC
DRAWN D. DUNCAN
DATE 8-11-86 OCT
DWG. NO. 15971

THE PRINT MACHINE, INC. N61205