



FILED
 GREENVILLE CO. S. C.
 AUG 14 9 35 AM '86
 BONNIE S. TANKERSLEY
 R.M.C.

— BOMAR —

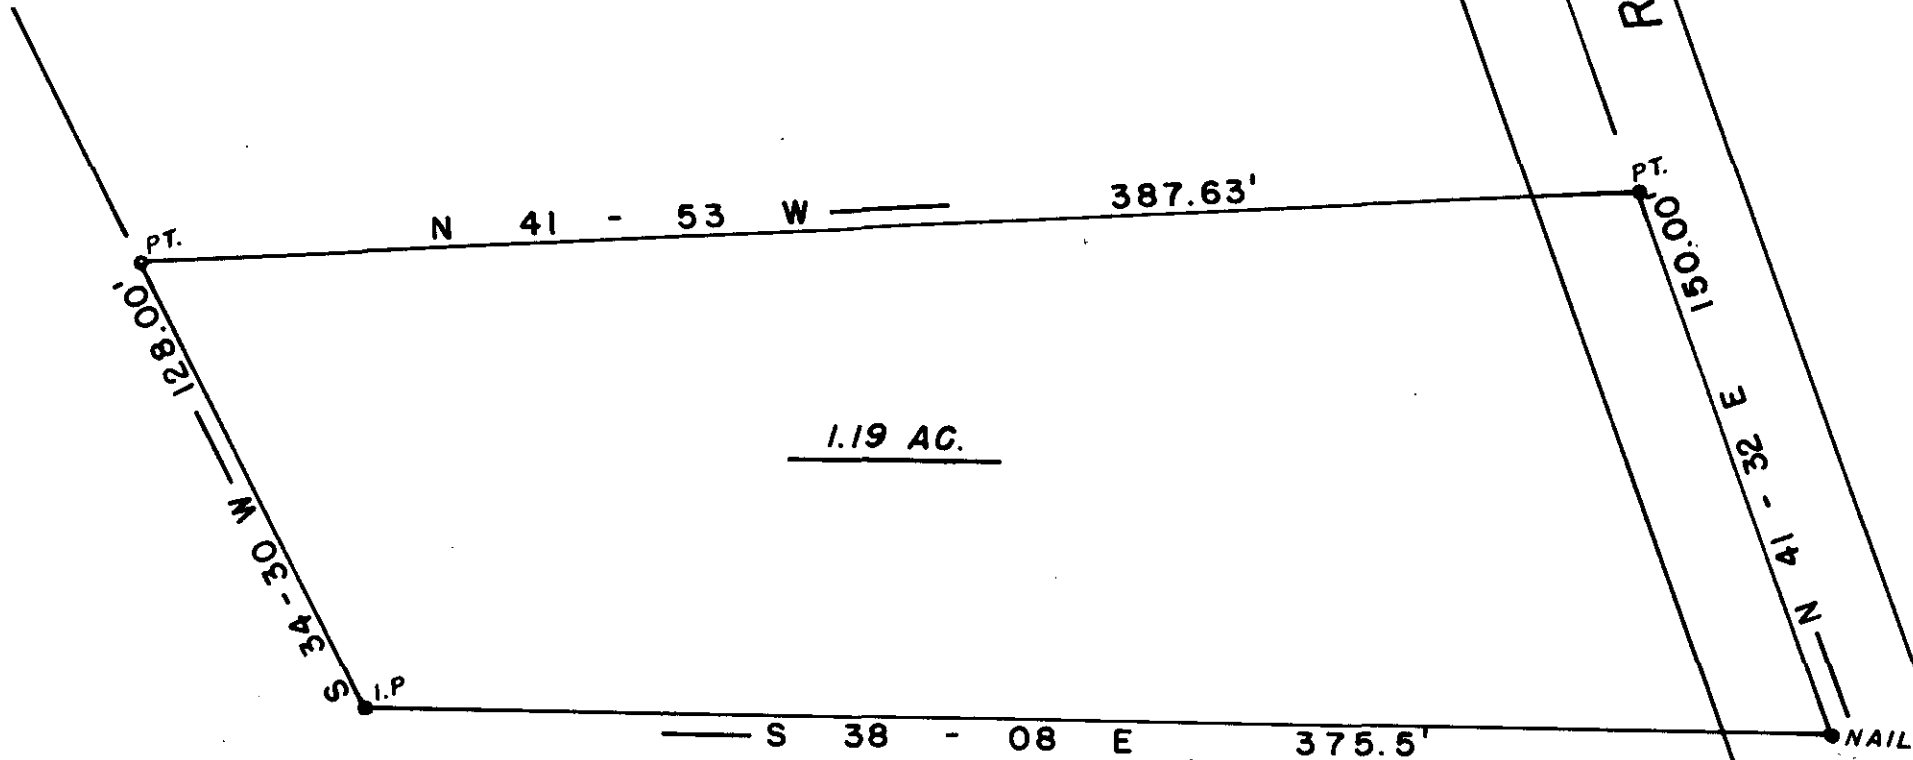

1.19 AC.

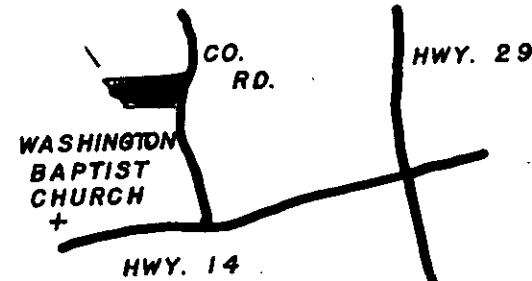

6502 ✓

AUG 14 1986

— WASHINGTON BAPTIST CHURCH —

CHARLES F. WEBB
 REGISTERED
 1577
 LAND SURVEYOR
 SOUTH CAROLINA
Charles F. Webb

- I HEREBY CERTIFY THE RATIO OF PERECSON OF THE FIELD SURVEY IS 1/ 5000 THE AREA WAS DETERMINED BY D.M.D. CALCULATION
- I HEREBY CERTIFY THAT THE PROPERTY LINES AND ANY IMPROVMENTS ARE CORRECT AND NO VISIBLE ENCROACHMENTS EXIST UNLESS OTHERWISE SHOWN
- THIS PROPERTY IS SUBJECT TO ANY EASEMENTS OR RIGHT OF WAYS OF RECORD OR NOT OF RECORD
- THIS PRO. IS NOT WITHIN A FLOOD HAZARD AREA

REF. PLAT FOR JAMES M. BOMAR
 BY H.S. BROCKMAN JUNE 1955

12-3-71

COMPILED
 SURVEY FOR
 L. FRED ROSS
at 2 Donnan Road Greenville
 SHEILA A. ROSS *2865*
 GREENVILLE CO. SOUTH CAROLINA

WEBB SURVEYING & MAPPING GROUP
 P.O. BOX 4756 - 29608
 SCALE 1" = 50 FT.
 DATE JUNE 1986



THE PRINT MACHINE, INC. N73651

MICROFILMED