



FILED
GREENVILLE CO. S.C.

AUG 18 10 09 AM '86


DONNIE S. TANKERSLEY
R.M.C.

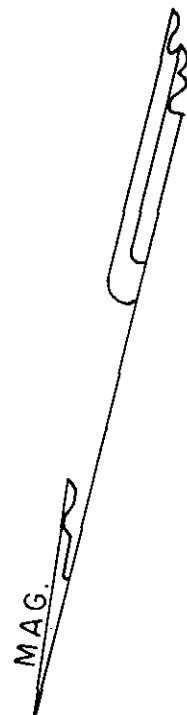

WATSON

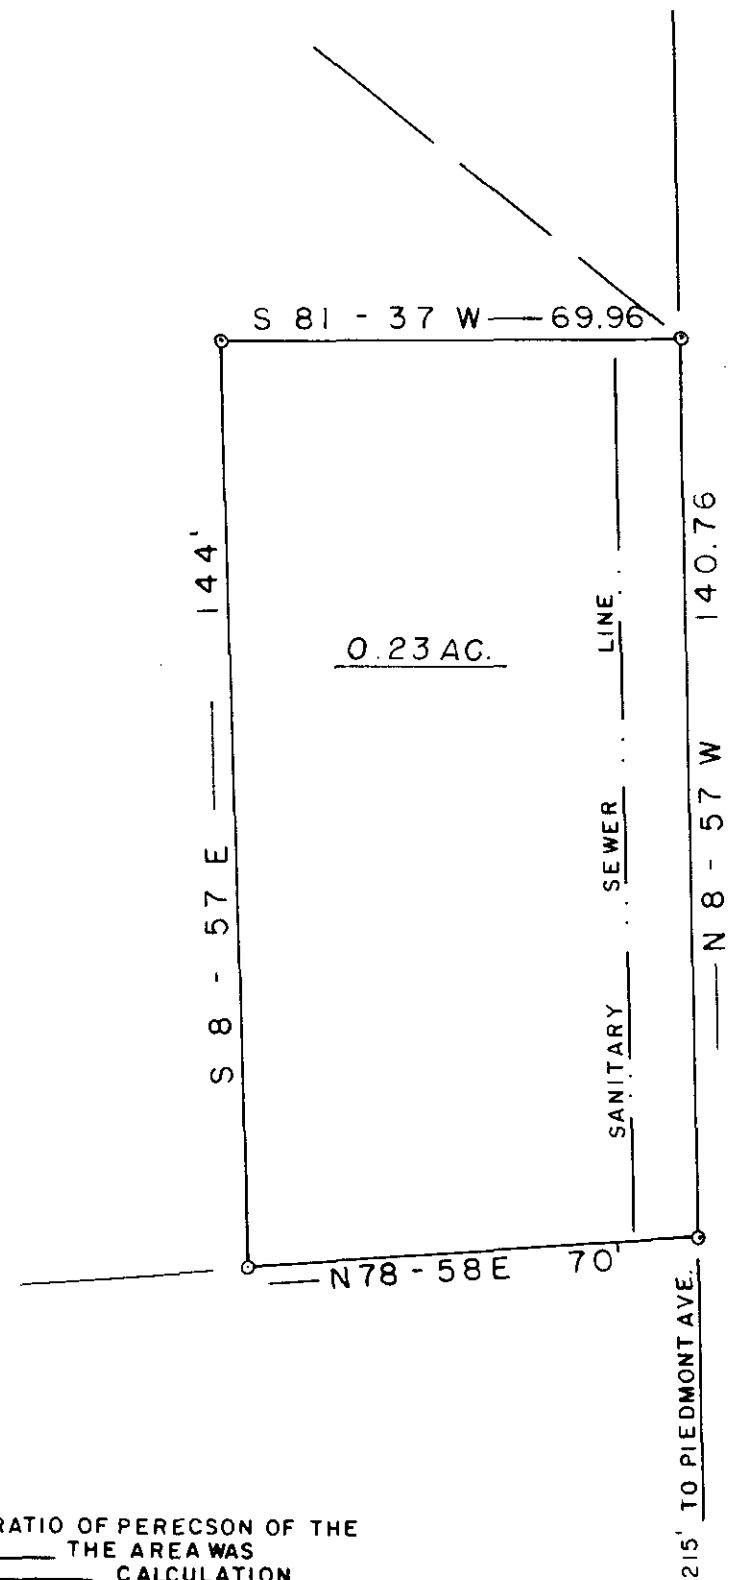

BURNES

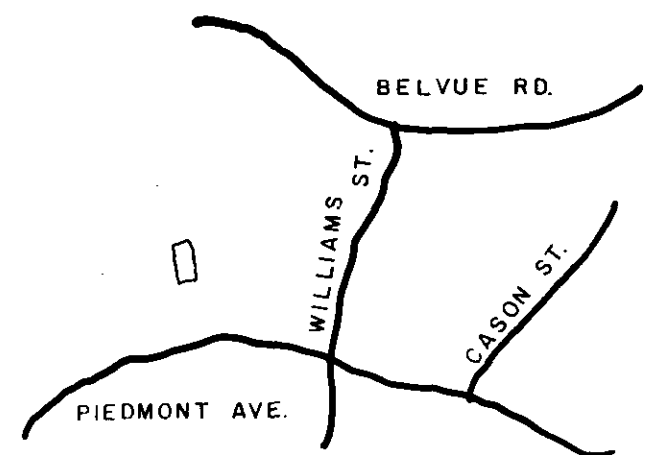

AUG 18 1986

12-2-74

6967


SURVEY FOR

JOHN L. WATSON

GREENVILLE CO. SOUTH CAROLINA

WEBB SURVEYING & MAPPING GROUP

P.O. BOX 4756 - 29608

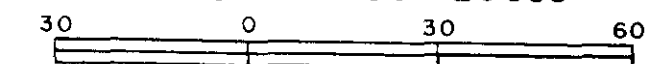

SCALE 1" = 30 FT.

DATE MARCH 1986

3070 2 AU 18 86 564

5.00CI

Donnie S. Tankersley

- I HEREBY CERTIFY THE RATIO OF PERECSON OF THE FIELD SURVEY IS 1/ _____ THE AREA WAS DETERMINED BY _____ CALCULATION
- I HEREBY CERTIFY THAT THE PROPERTY LINES AND ANY IMPROVMENTS ARE CORRECT AND NO VISIBLE ENCROACHMENTS EXIST UNLESS OTHERWISE SHOWN
- THIS PROPERTY IS SUBJECT TO ANY EASEMENTS OR RIGHT OF WAYS OF RECORD OR NOT OF RECORD
- THIS _____ IS NOT WITHIN A FLOOD HAZARD AREA

NOTE COMPILED "NO FIELD SURVEY"

B. B. R. P3 - 1 - PT. 1.2