

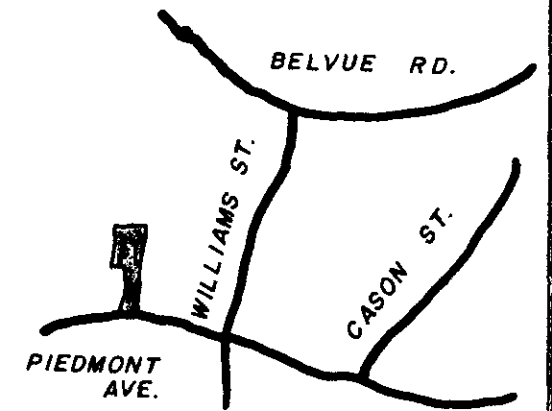


FILED  
GREENVILLE CO. S. C.  
AUG 21 1 56 PM '86  
JUNNIE S. TANKERSLEY  
R.M.C.

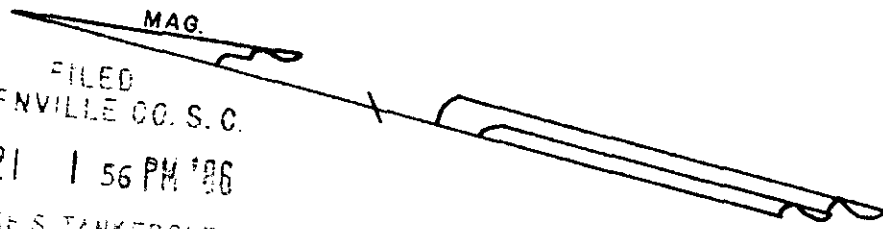

PIEDMONT AVENUE

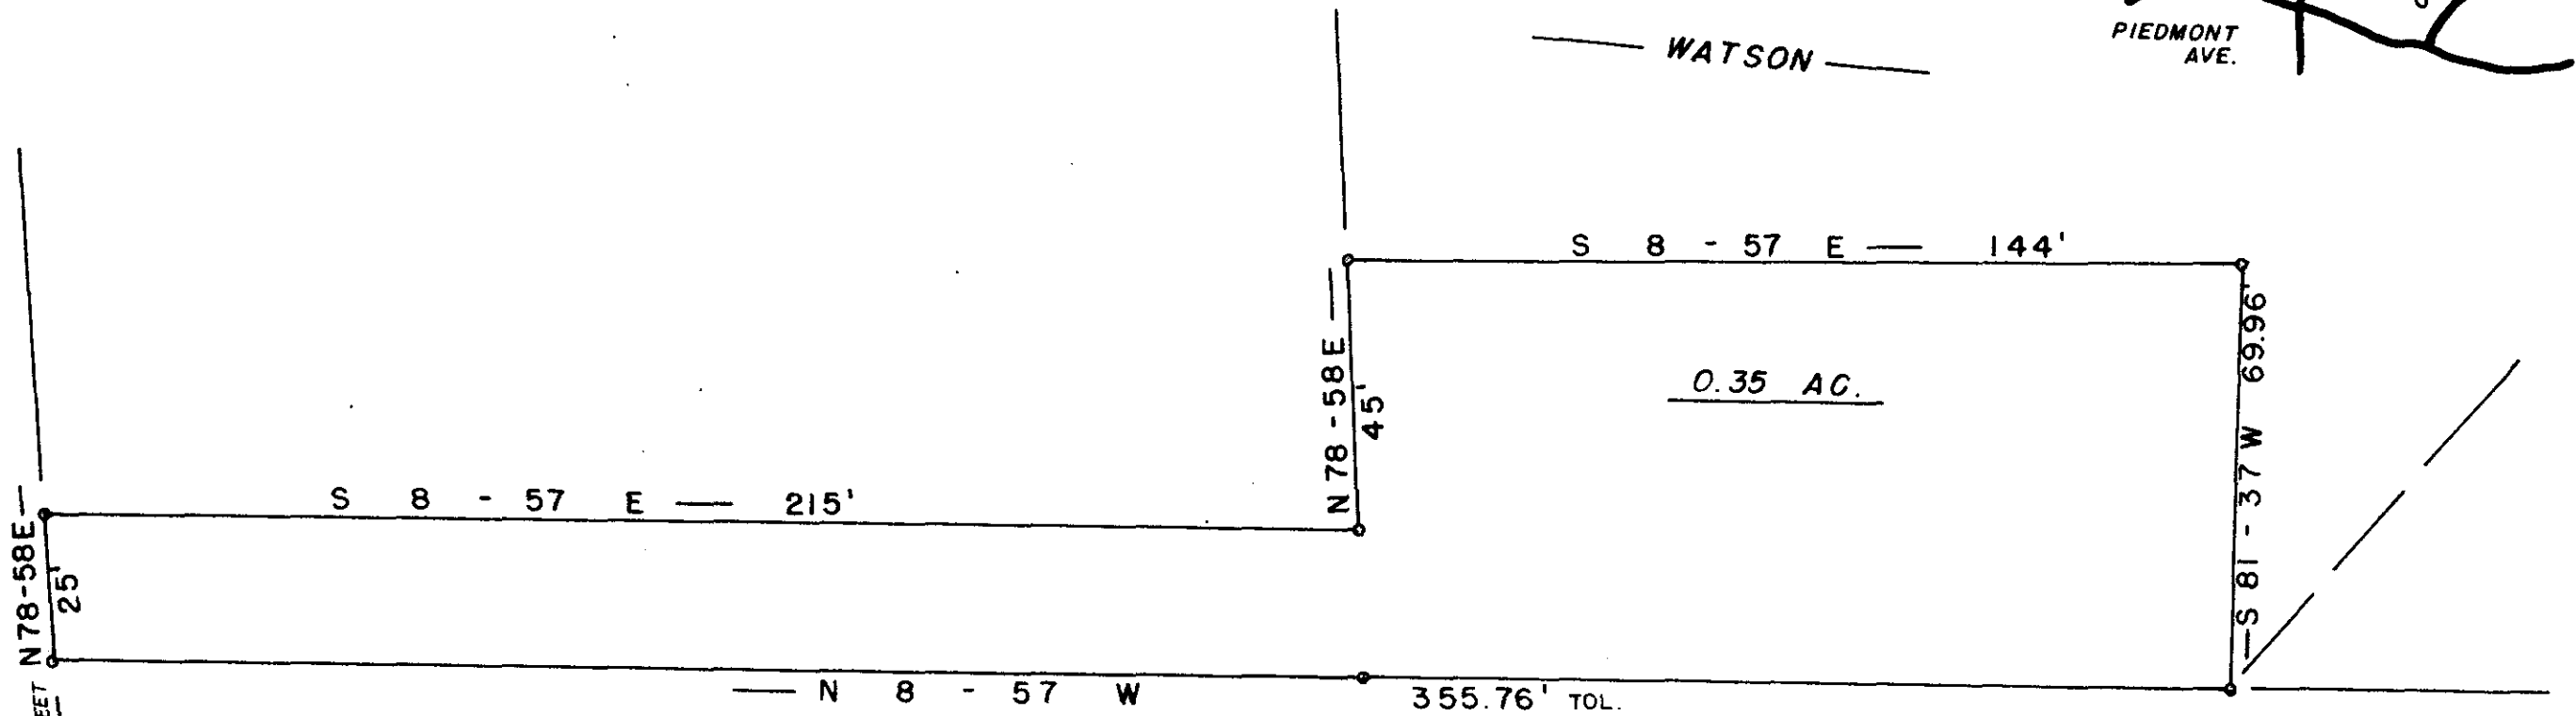

860'± TO WILLIAMS STREET

BURNES  
7436  
AUG 21 1986  
12-2-89

SURVEY FOR

JOHN L. WATSON

GREENVILLE CO. SOUTH CAROLINA


WEBB SURVEYING & MAPPING GROUP  
P.O. BOX 4756 - 29608



SCALE 1" = 30 FT.  
DATE AUG. 1986

- I HEREBY CERTIFY THE RATIO OF PERECSON OF THE FIELD SURVEY IS 1/\_\_\_\_\_ THE AREA WAS DETERMINED BY \_\_\_\_\_ CALCULATION
- I HEREBY CERTIFY THAT THE PROPERTY LINES AND ANY IMPROVMENTS ARE CORRECT AND NO VISIBLE ENCROACHMENTS EXIST UNLESS OTHERWISE SHOWN
- THIS PROPERTY IS SUBJECT TO ANY EASEMENTS OR RIGHT OFWAYS OF RECORD OR NOT OF RECORD
- THIS \_\_\_\_\_ IS NOT WITHIN A FLOOD HAZARD AREA

NOTE: COMPILED "NO FIELD SURVEY"

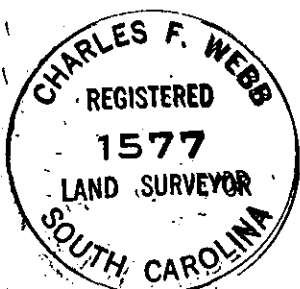

Charles F. Webb