
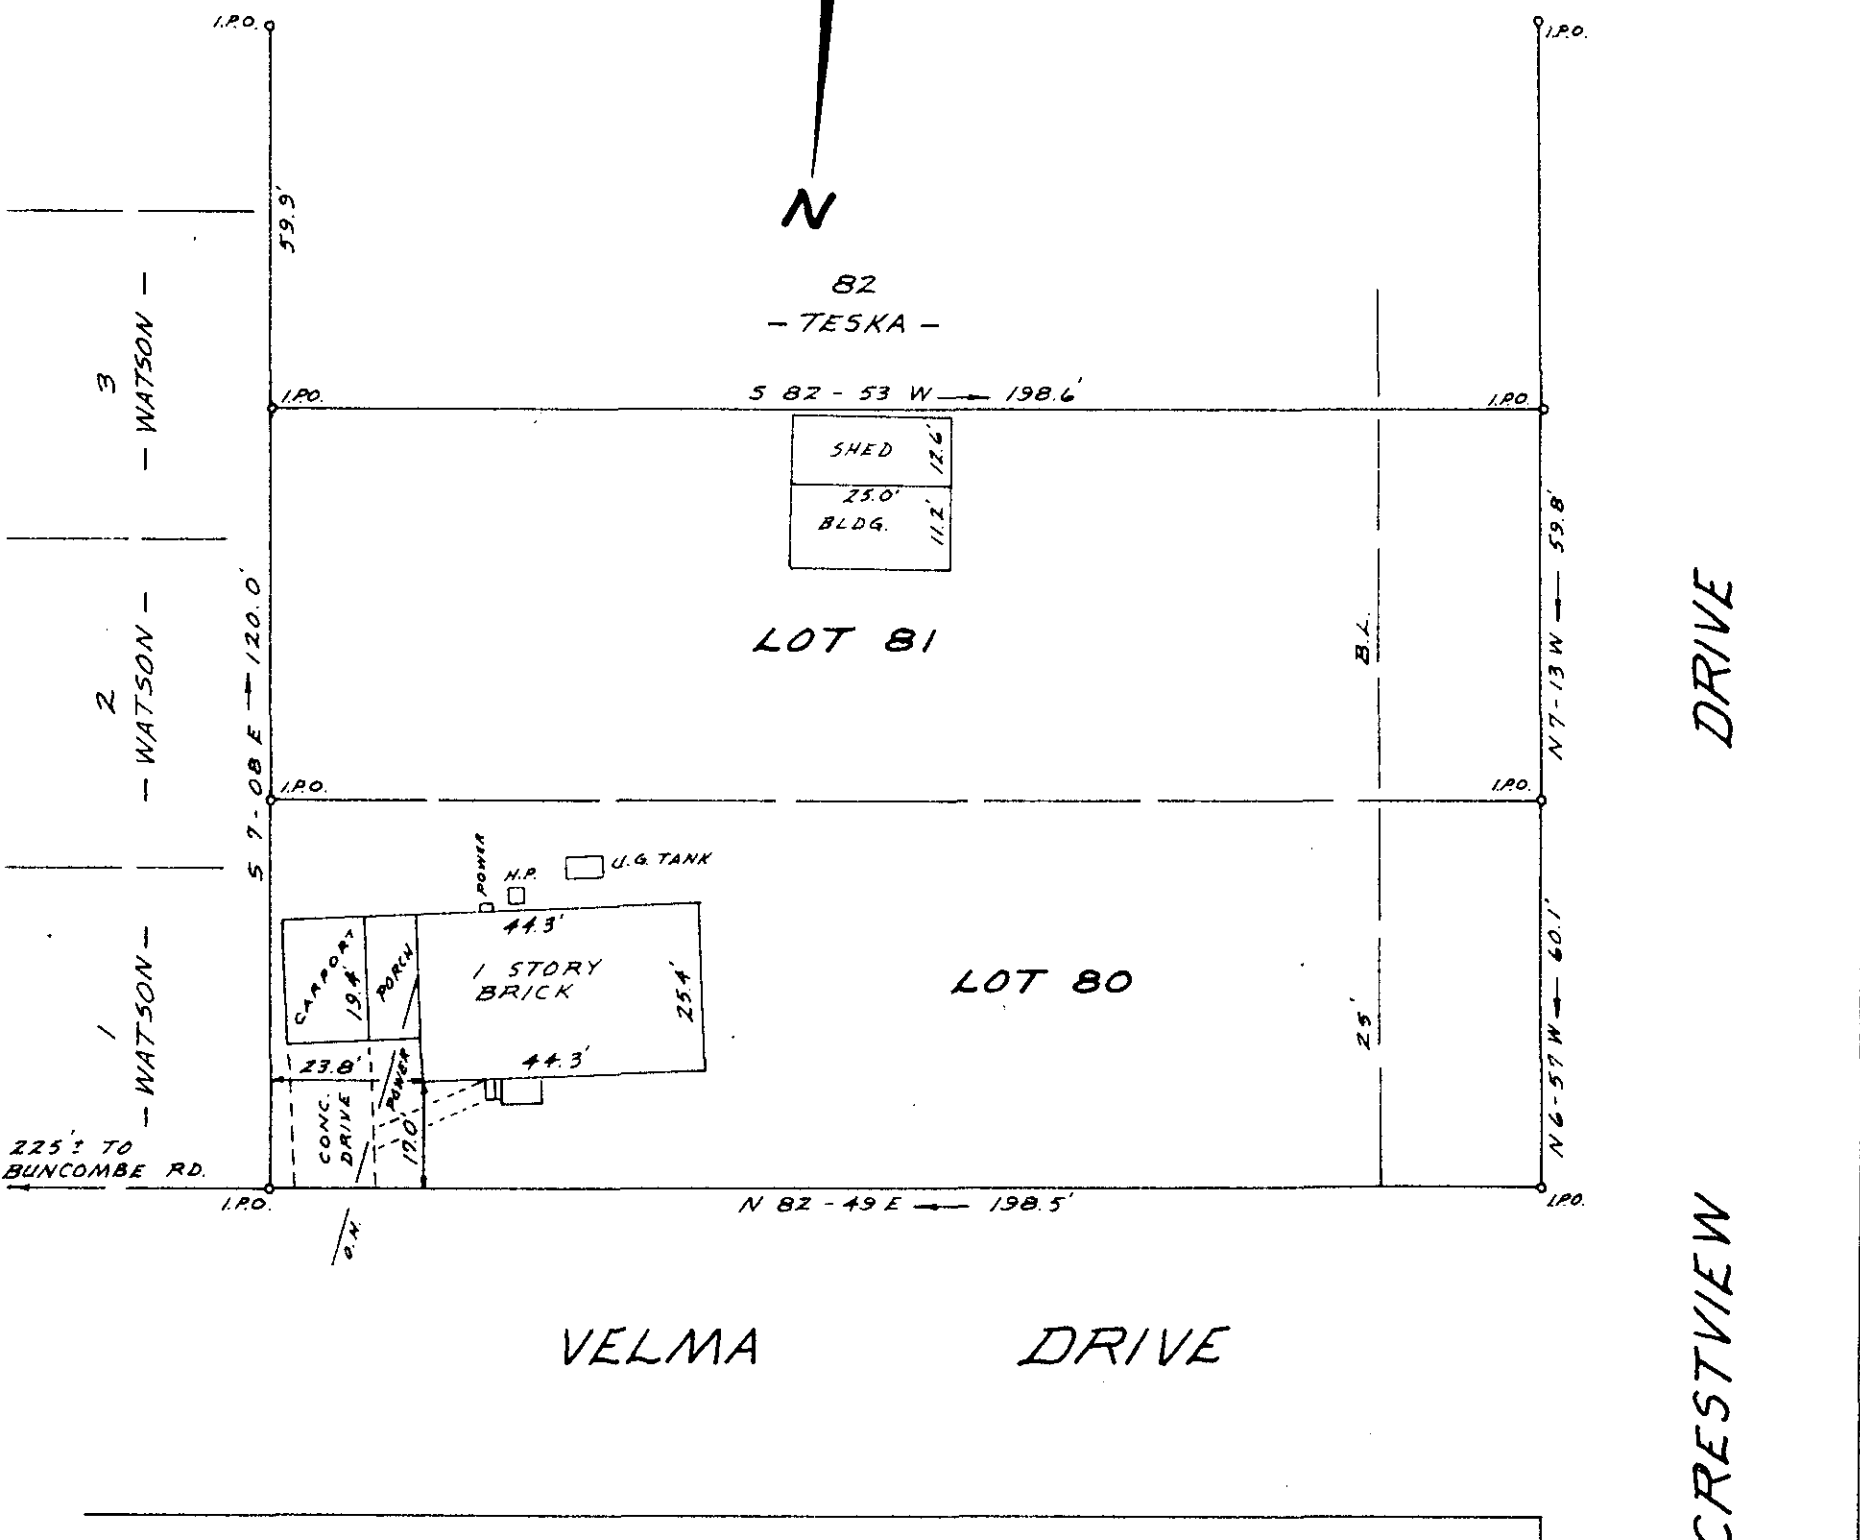


NOTE: THIS IS LOTS 80 AND 81, AVALON ESTATES, PLAT BOOK 5, PAGE 89.

FILED GREENVILLE CO. S.C.

AUG 21 1 59 PM '86

JOHNNIE S. TANKERSLEY R.M.C.

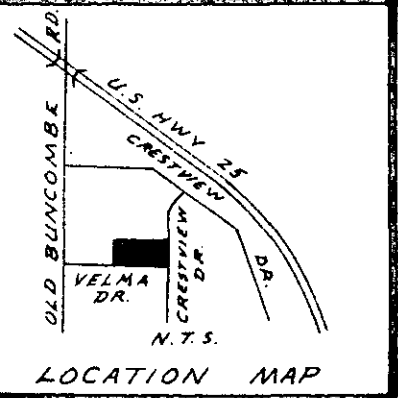

225' TO BUNCOMBE RD.

SURVEY FOR


WILLIAM R. TESKA

NEAR FURMAN GREENVILLE COUNTY

SOUTH CAROLINA

AUG 1, 1986

To The Best Of My Knowledge This Structure Is Not In An Established Flood Zone.




JEFFERY M. PLUMBLEE, INC.
LAND SURVEYING


AUG 21 1986
12-Z-90

7435

I Hereby Certify That The Measurements As Shown Above Are Correct And There Are No Encroachments Or Projections Other Than Shown.

I Hereby Certify That The Ratio Of Precision Of The Field Survey Is 1/5000 As Shown Hereon And The Area Was Determined By Computer.

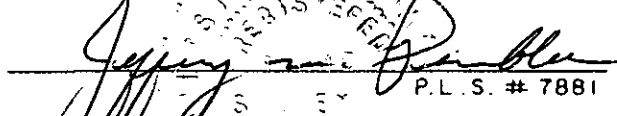
P.L.S. # 7881

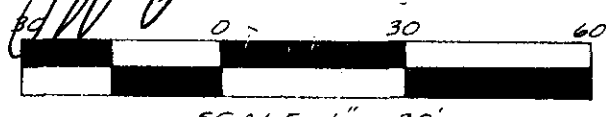

SCALE 1" = 30'

5.000
GOTO -- 1 AU 21 86 239