
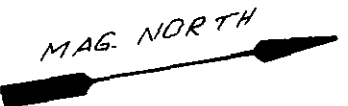


MICROFILMED

FILED  
GREENVILLE CO. S. C.  
AUG 25 3 17 PM '86  
DUNNIE S. TANKERSLEY  
R.M.C.


ROBERTA DRIVE

VICKI CIRCLE

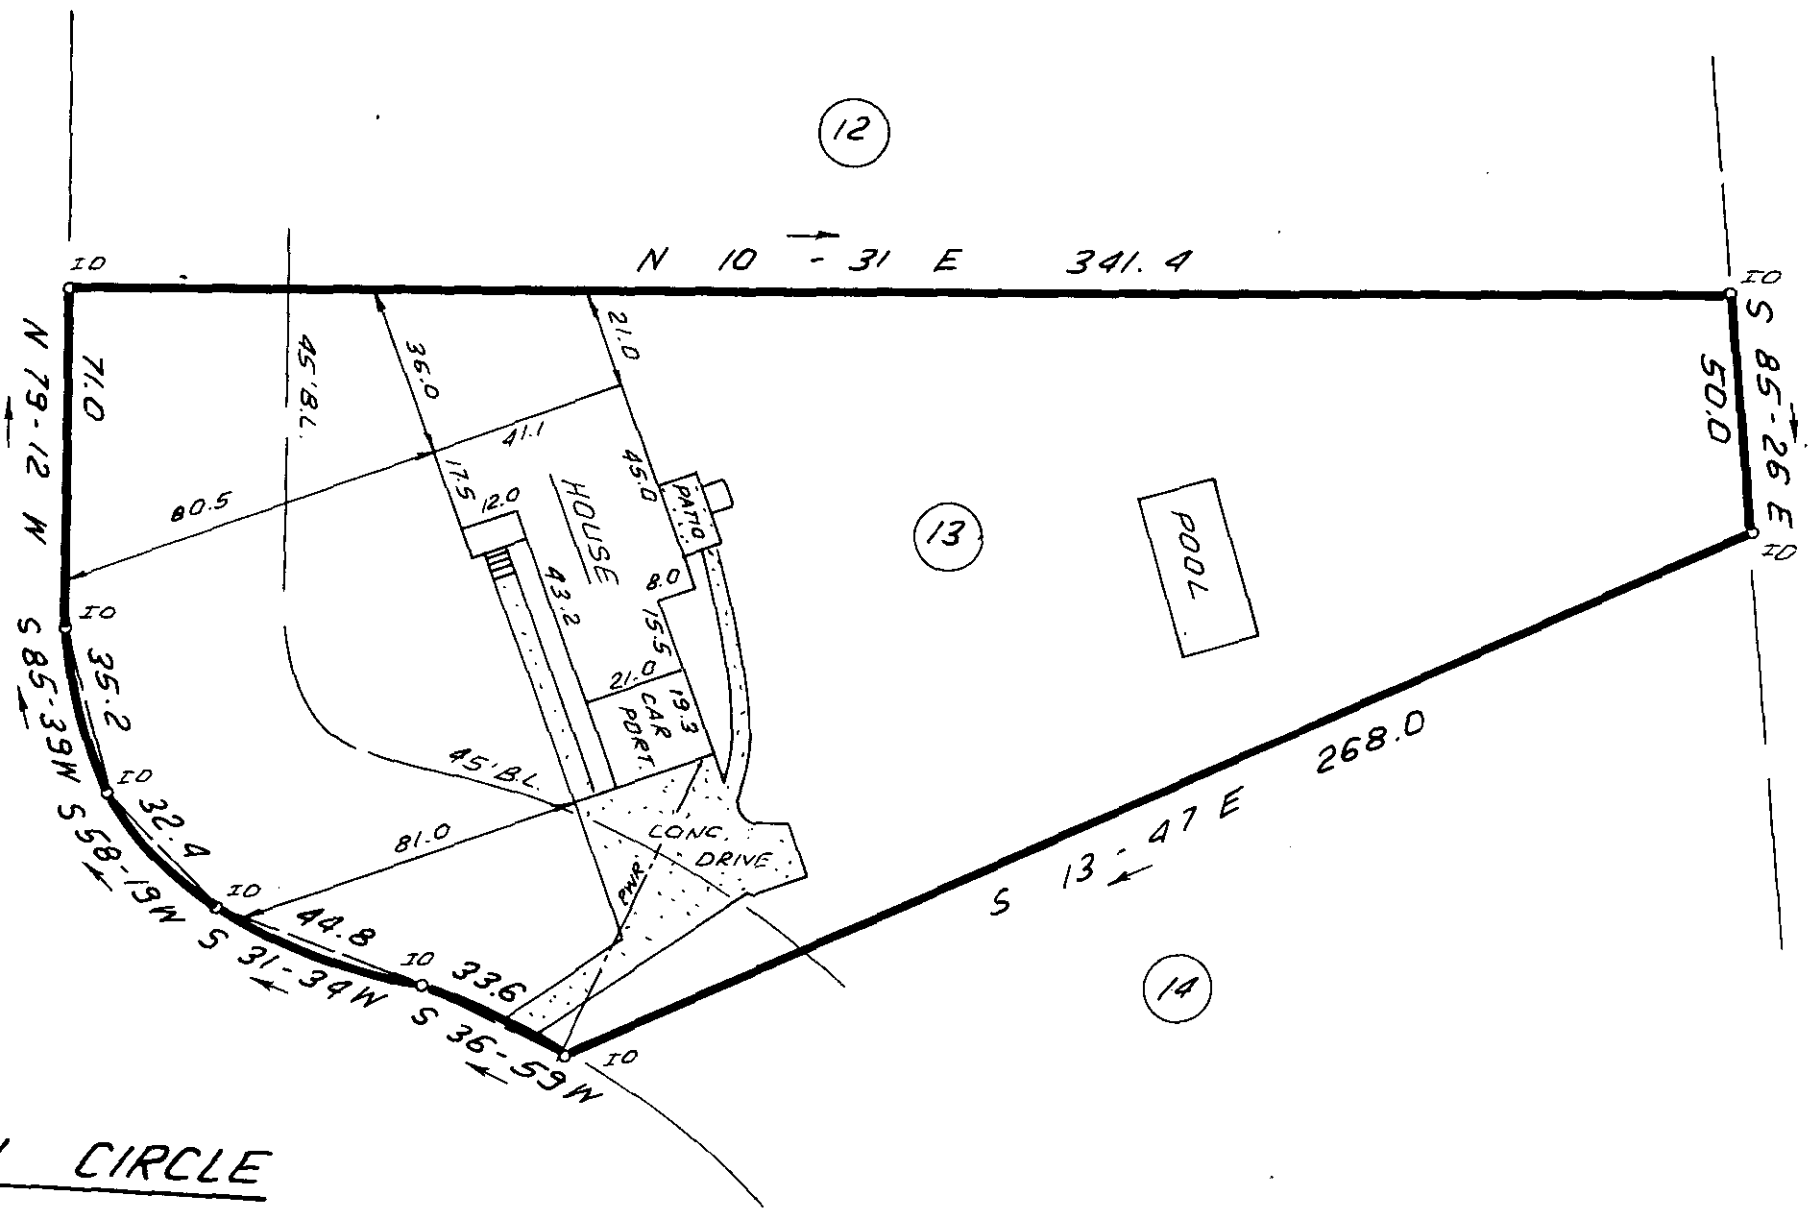

THIS IS TO CERTIFY THAT THE PROPERTY SHOWN ON THIS PLAT WAS SURVEYED UNDER MY DIRECT SUPERVISION. PROPERTY LINES AND IMPROVEMENTS SHOWN ARE LOCATED CORRECTLY AND THAT NO VISIBLE ENCROACHMENTS EXIST UNLESS OTHERWISE SHOWN. THIS PROPERTY IS NOT LOCATED IN A DESIGNATED FLOOD HAZARD AREA.

12-2-95 7887 ✓

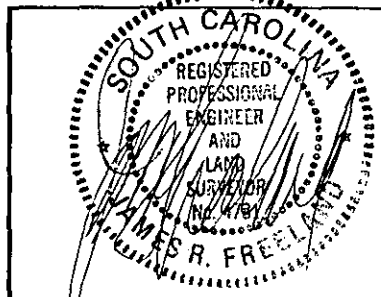

RLS: JAMES R. FREELAND  
NO: 4781

STATE OF SOUTH CAROLINA  
GREENVILLE COUNTY

CHEROKEE FOREST  
LOT 13  
PROPERTY OF  
BRUCE G. FOWLER  
LINDA A. FOWLER

FREELAND & ASSOCIATES  
Engineers • Land Surveyors  
318 WEST STONE AVENUE.  
GREENVILLE, S.C.  
(803) 271-4924

PLAT BOOK	QB-36
DEED BOOK	1187-264
TAX MAP	P 16.2-1-128
PARTY CHIEF	RMF
DRAWN	I.R.
DATE	AUG. - 18 - 86
DWG. NO.	16017

OCTO -- 1 AU22 86 559  
THE PRINT MACHINE, INC.