
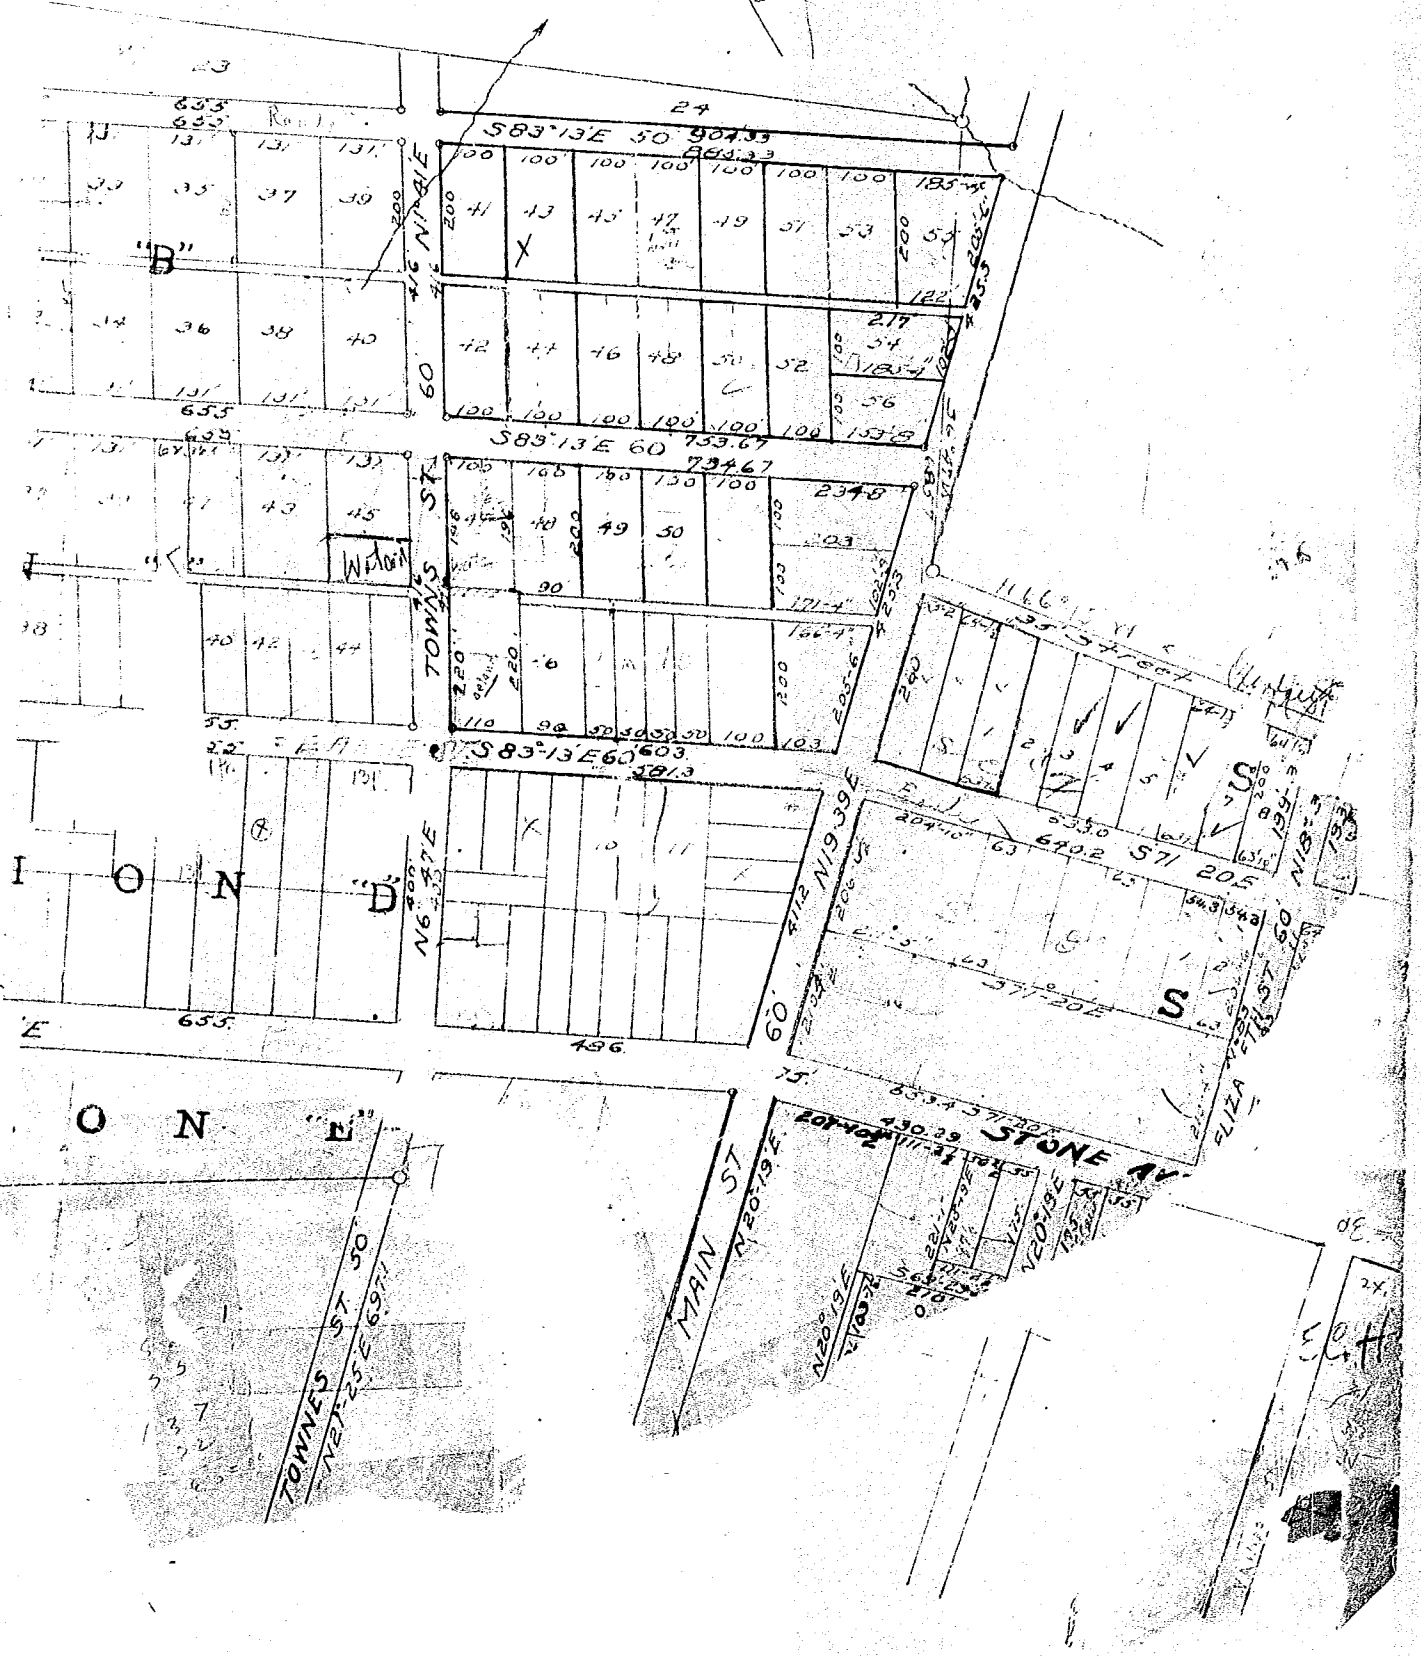


44.3
65.5
65.5
195.1m

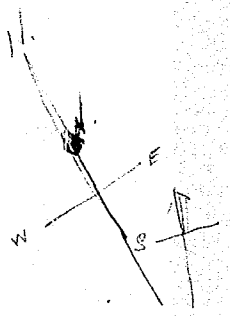

633
632
131
33
37
39
"B"

24
583°13'E 50 904.33
100 100 100 100 100 100 100 100 185.44
41 43 45 47 49 51 53 55
42 44 46 48 50 52
217
54
56

60
583°13'E 60 753.67
734.67
105 105 100 130 100
40 49 50
234.8
171.4
166.7

603
583°13'E 60 381.3
110 90 30 30 30 30 100 103
11 10 11

18
40 42 44
"K"
655
"I O N D"

1146°15' Y1
204.40 63 640.2 571 205
55.0
571-205
S
N18°-3'

655
"O N D"
TOWNS ST 50
N20°19'E 69.77

MAIN ST
N20°19'E
STONE AV
N20°19'E
566.25
278.0

50
24
50
H
TOWNS ST
N18°-3'