


25903 filed This 4 day of Nov. 1957  
And Recorded at Vol. B Page 140 at  
Greenville S.C.  
Register Mesme Conveyance Greenville County, S.C.

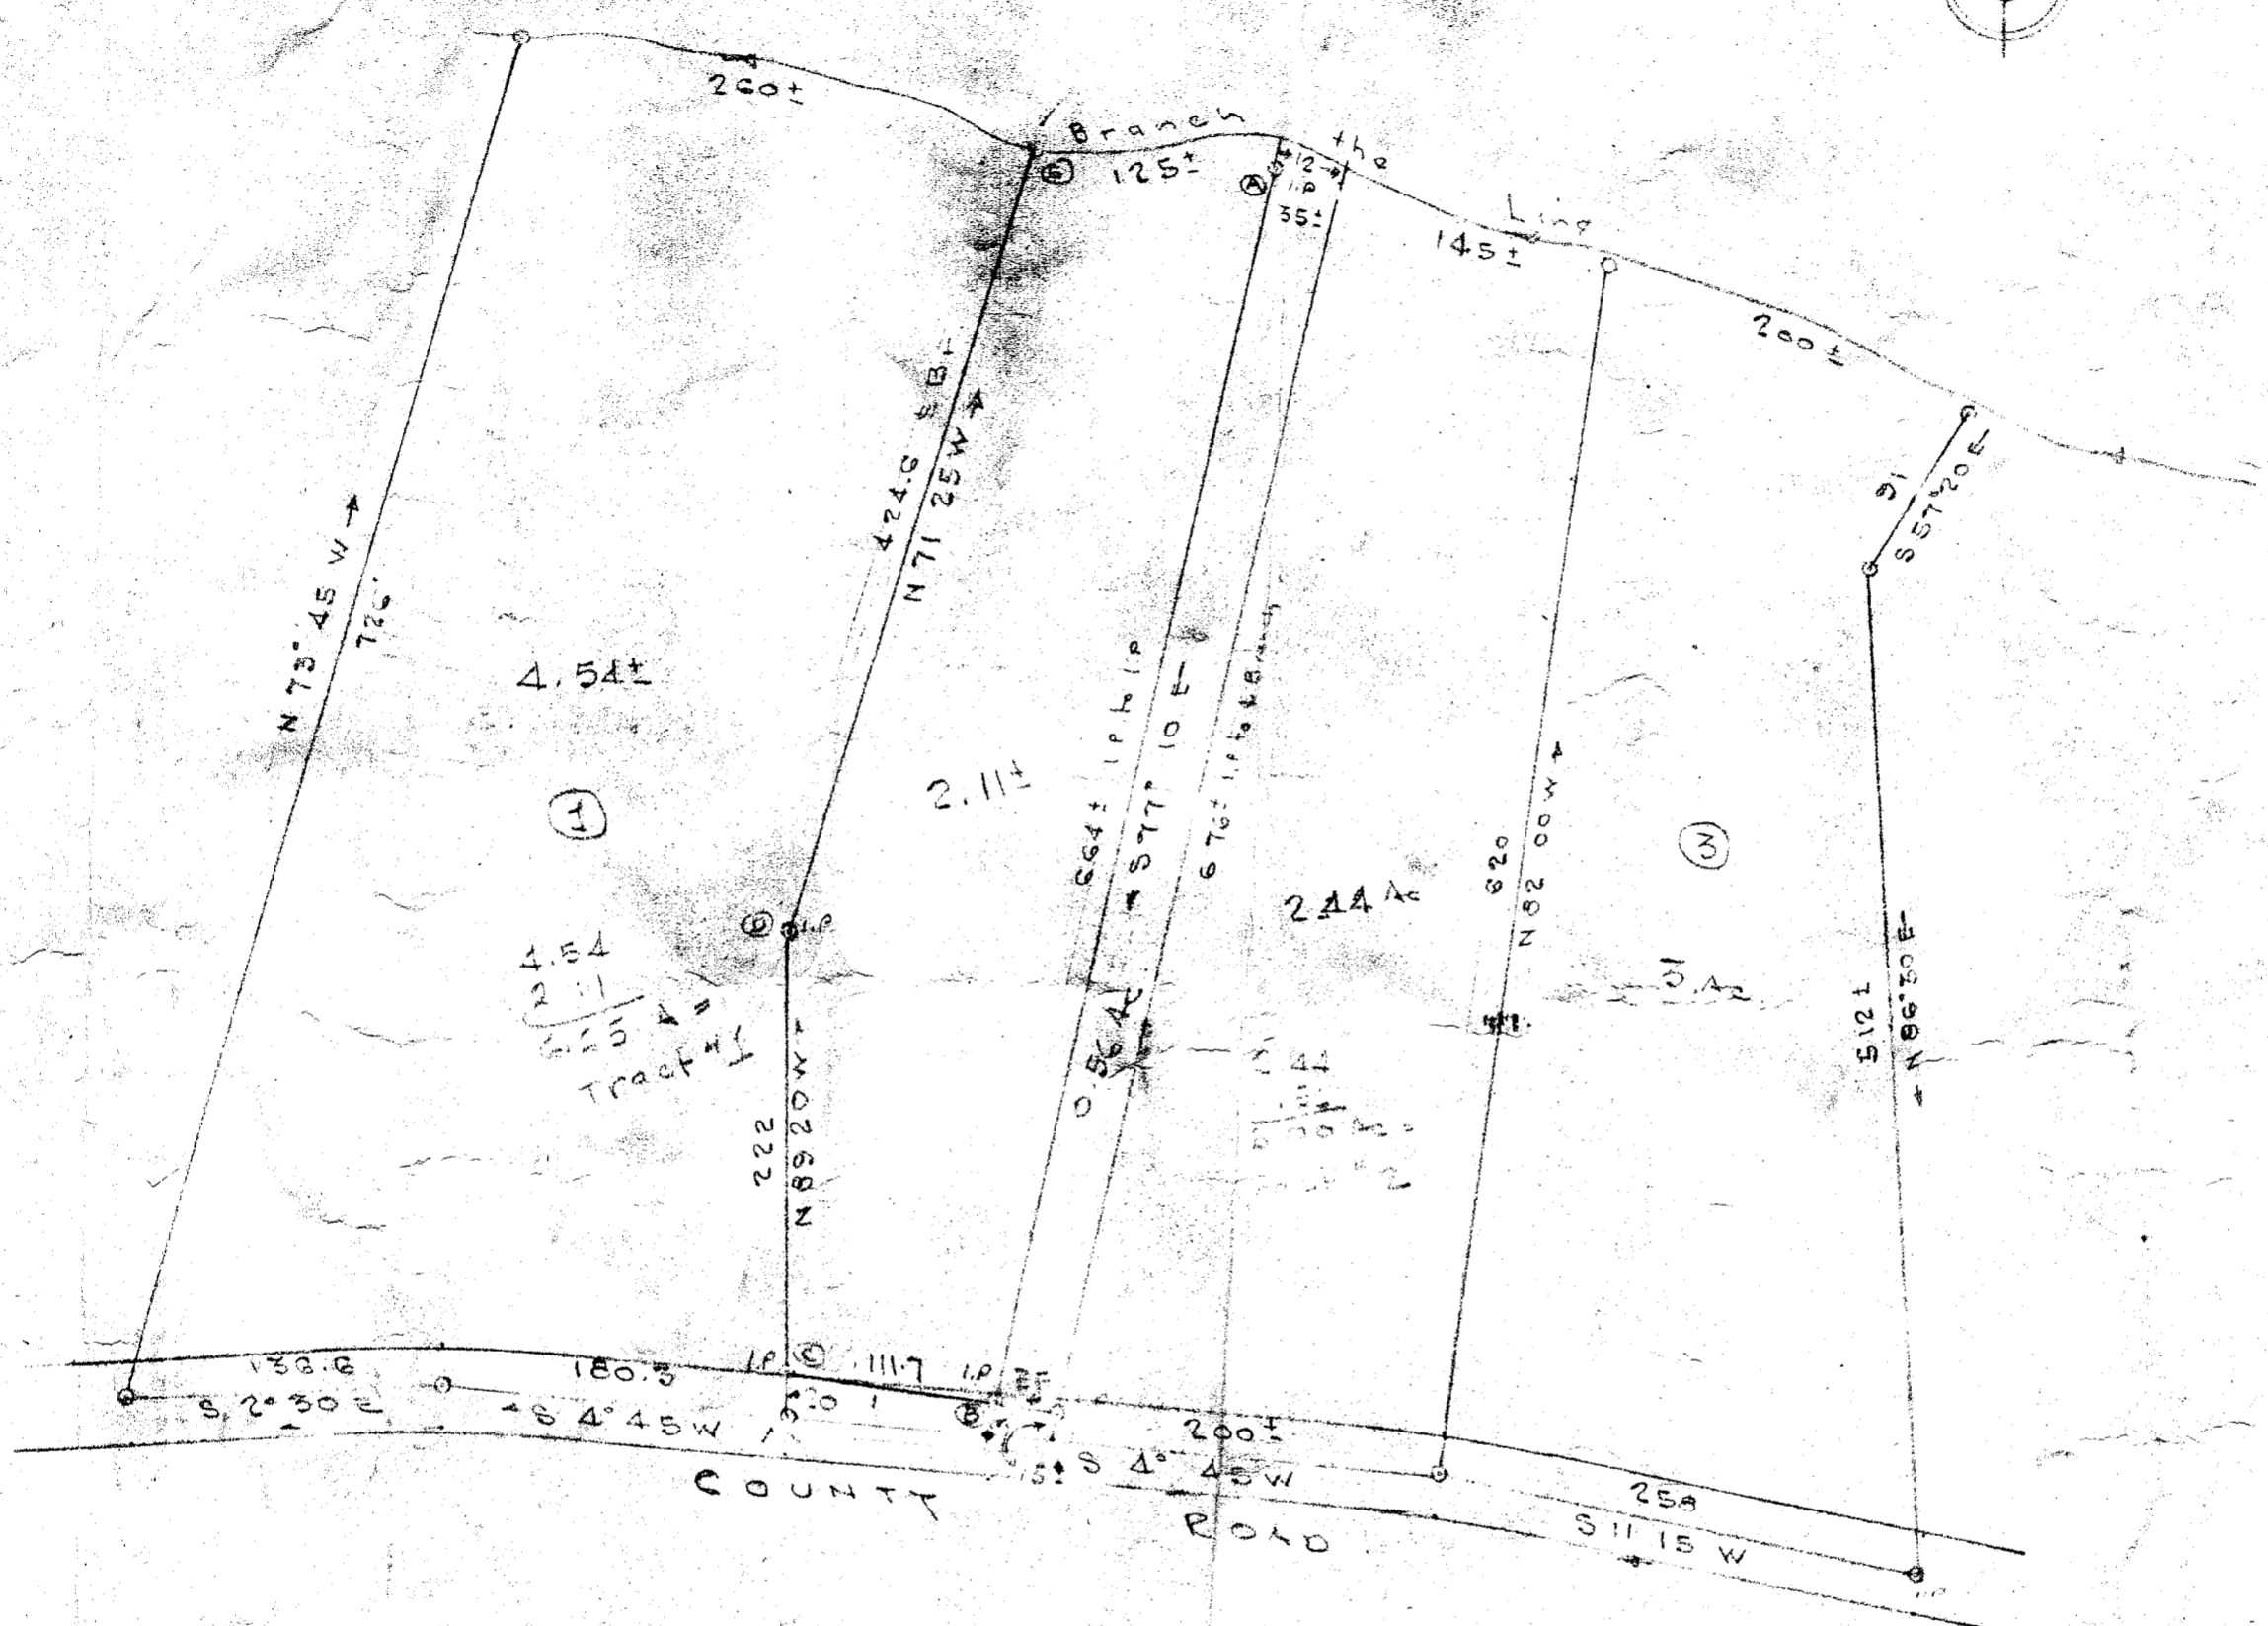

FILED  
GREENVILLE CO. S.C.  
NOV 4 8 44 AM 1957  
OLLIE FAIRBANKS WORTH  
R.M.C.

NOV 4 - 1957  
25903

PROPERTY OF  
JAMES E. SNYDER  
AND SONS.  
GREENVILLE S.C.

Scale 1"=100 OCT 6, 1952

Note Original Property Survey by  
W.D. Hayes (deceased) of BALTORE HAYES SUR ENCO. "B.0141"  
LINES RUN THIS BY "ARTHUR E."

See also B - Page 141.

B - 140

C.C. JONES  
CIVIL ENGINEER  
GREENVILLE S.C.

