


EQUITY ROLL NO.

PROF
N.C. JR. WILKIN
GREEN
1 IN. =
APR. 2
- C.M. FU

S. MAIN ST.

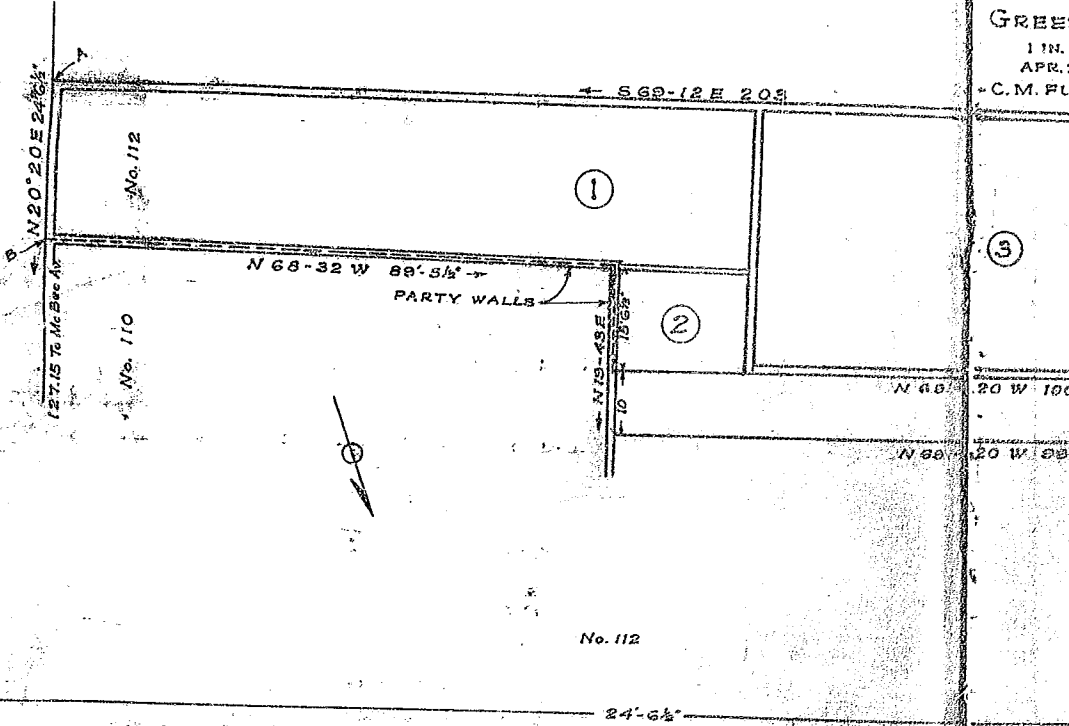

CARPENTERS
DRUG STORE


PIASTER
WALL
13"
ON TOP
COR. A.

MEASUREMENTS TAKEN 4' ABOVE SIDEWALK

S. MAIN ST.

DETAIL OF FRONT
SCALE 1" = 2'

PROPERTY OF
 W. C. JR. WILKINS AND ELLEN POE
 GREENVILLE S.C.
 1 IN. = 20 FT.
 APR. 24, 1925
 C. M. FURMAN JR. ENG.

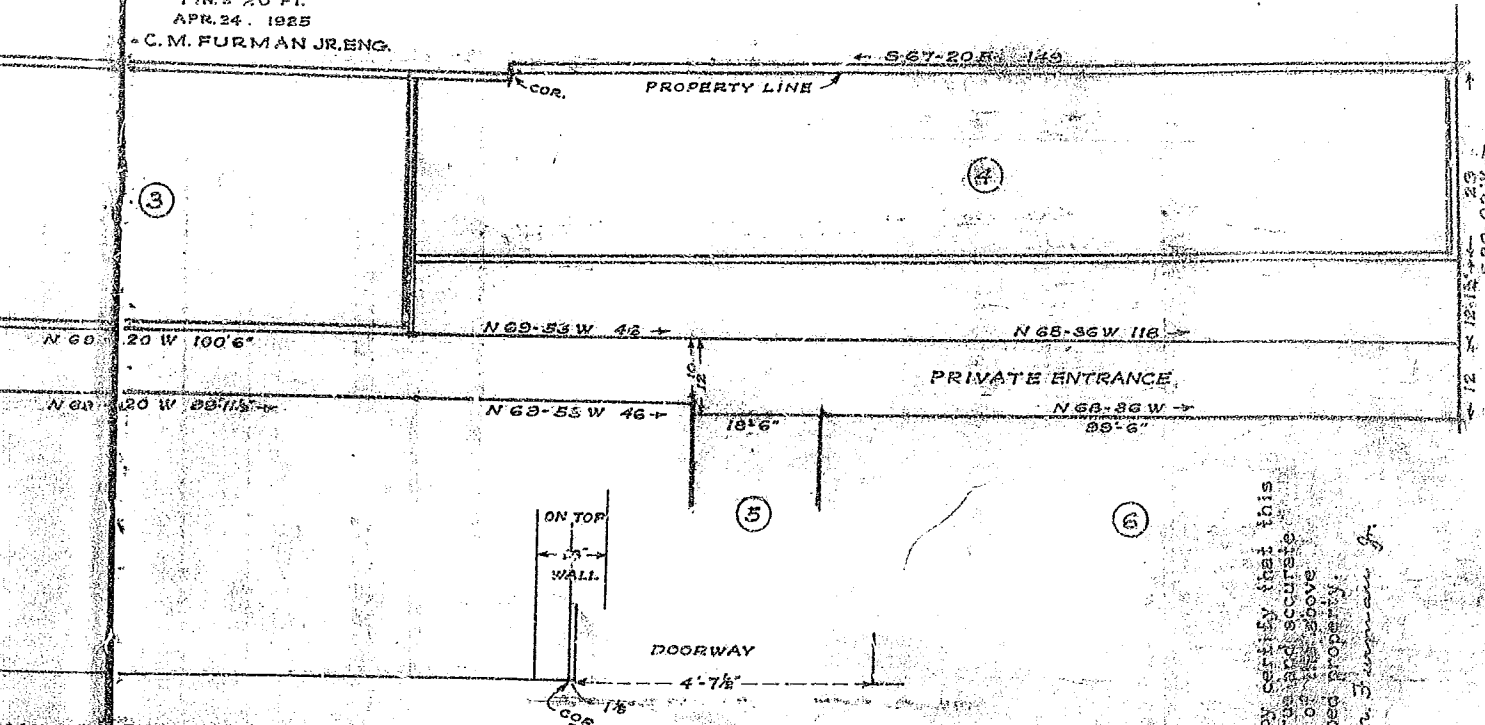

I hereby certify that this
 is a true and accurate
 survey of the above
 described property.
 C. M. Furman Jr.

TAIL OF FRONT
 SCALE 1" = 2'

99 20
 186
 480

Recorded May 19, 1925 (1:30 PM) by Kay Bee.