


8528

4950 Mrs. Ollie Jamnawath

The portion of this Plat North of the RED LINE is
From a MAP OF HIGHLAND NEAR GREENVILLE-S.C. By R.E. DALTON-ENG'R. November 1924 Scale 1"=200'
Blocks L.M. & N. Revised December 1937 By W.D. NEVES-Engineer.



The portion of this Plat South of the RED LINE is
From a MAP OF WESTVIEW No. 2 NEAR GREENVILLE-S.C. By DALTON & NEVES Dec. 1939 Scale on original 1"=100' Reduced here to 1"=200'

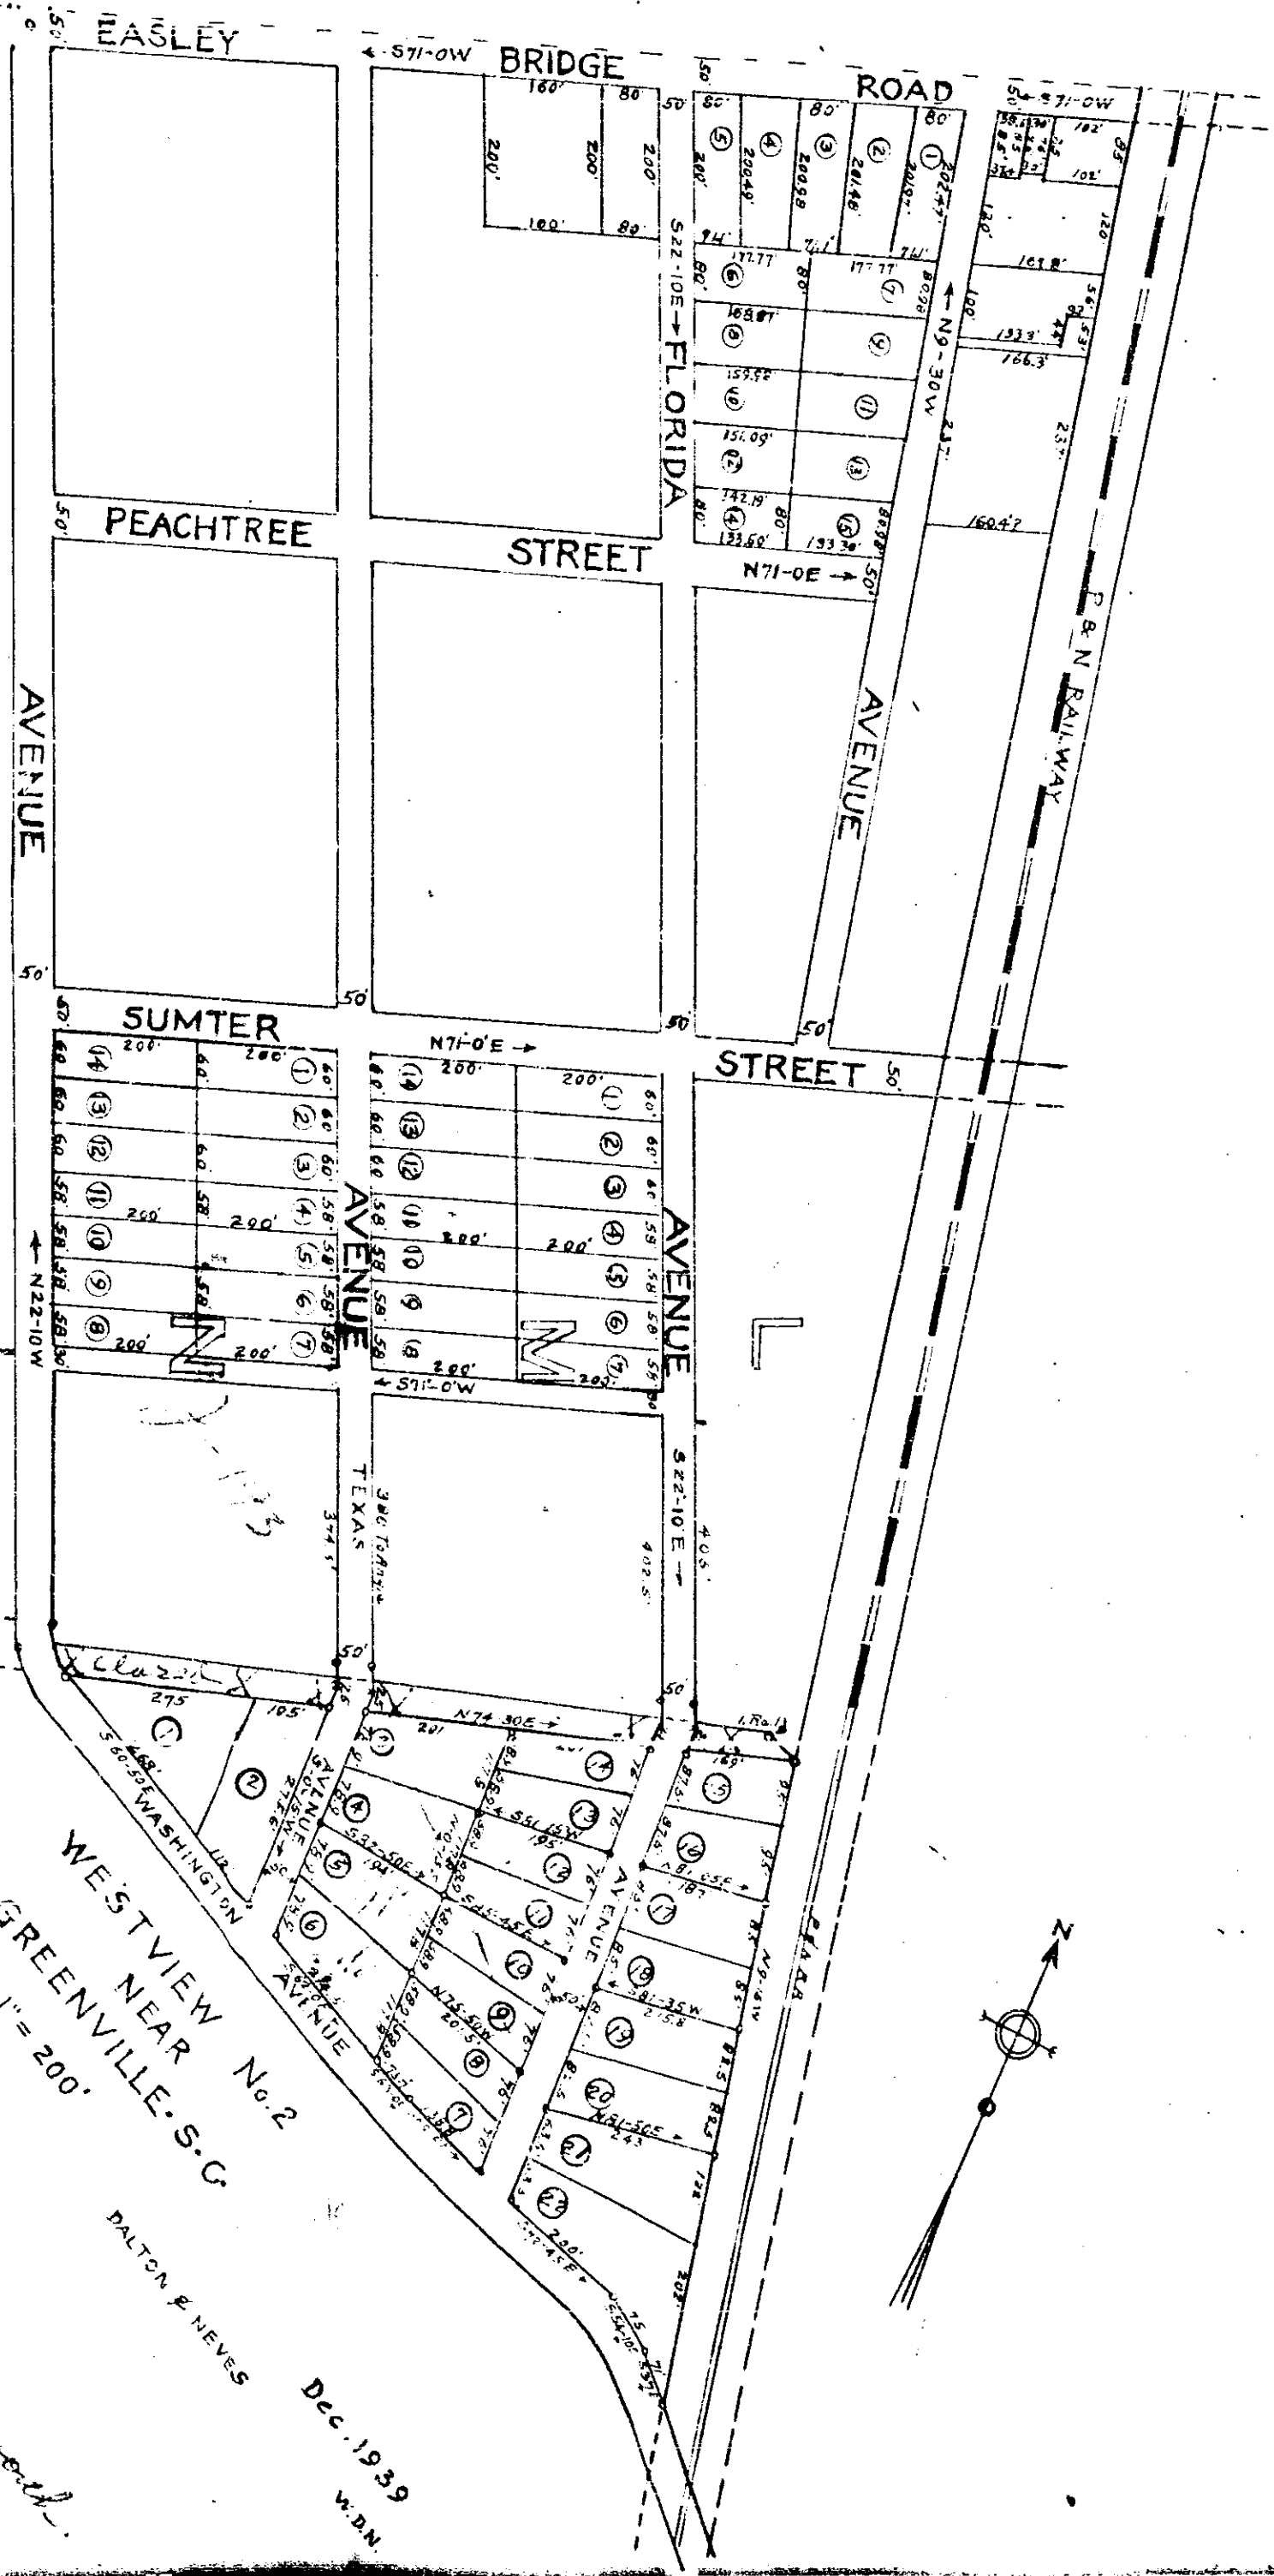

WESTVIEW No. 2
GREENVILLE-S.C.
Scale 1"=200'
N.B. 39.

4949 Mrs. Ollie Jamnawath

DALTON & NEVES
Dec. 1939
W.D.N.

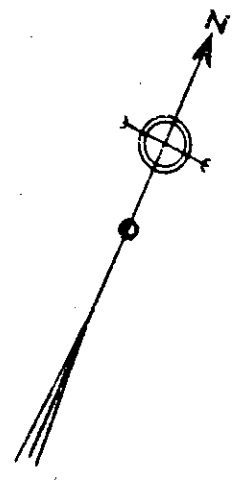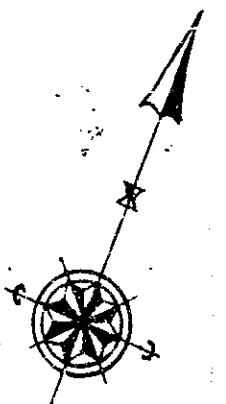

J.V.G.