


FILED
GREENVILLE CO. S. C.
JUL 23 9 13 AM 1951
OLLIE FARMSTON
R.M.R.

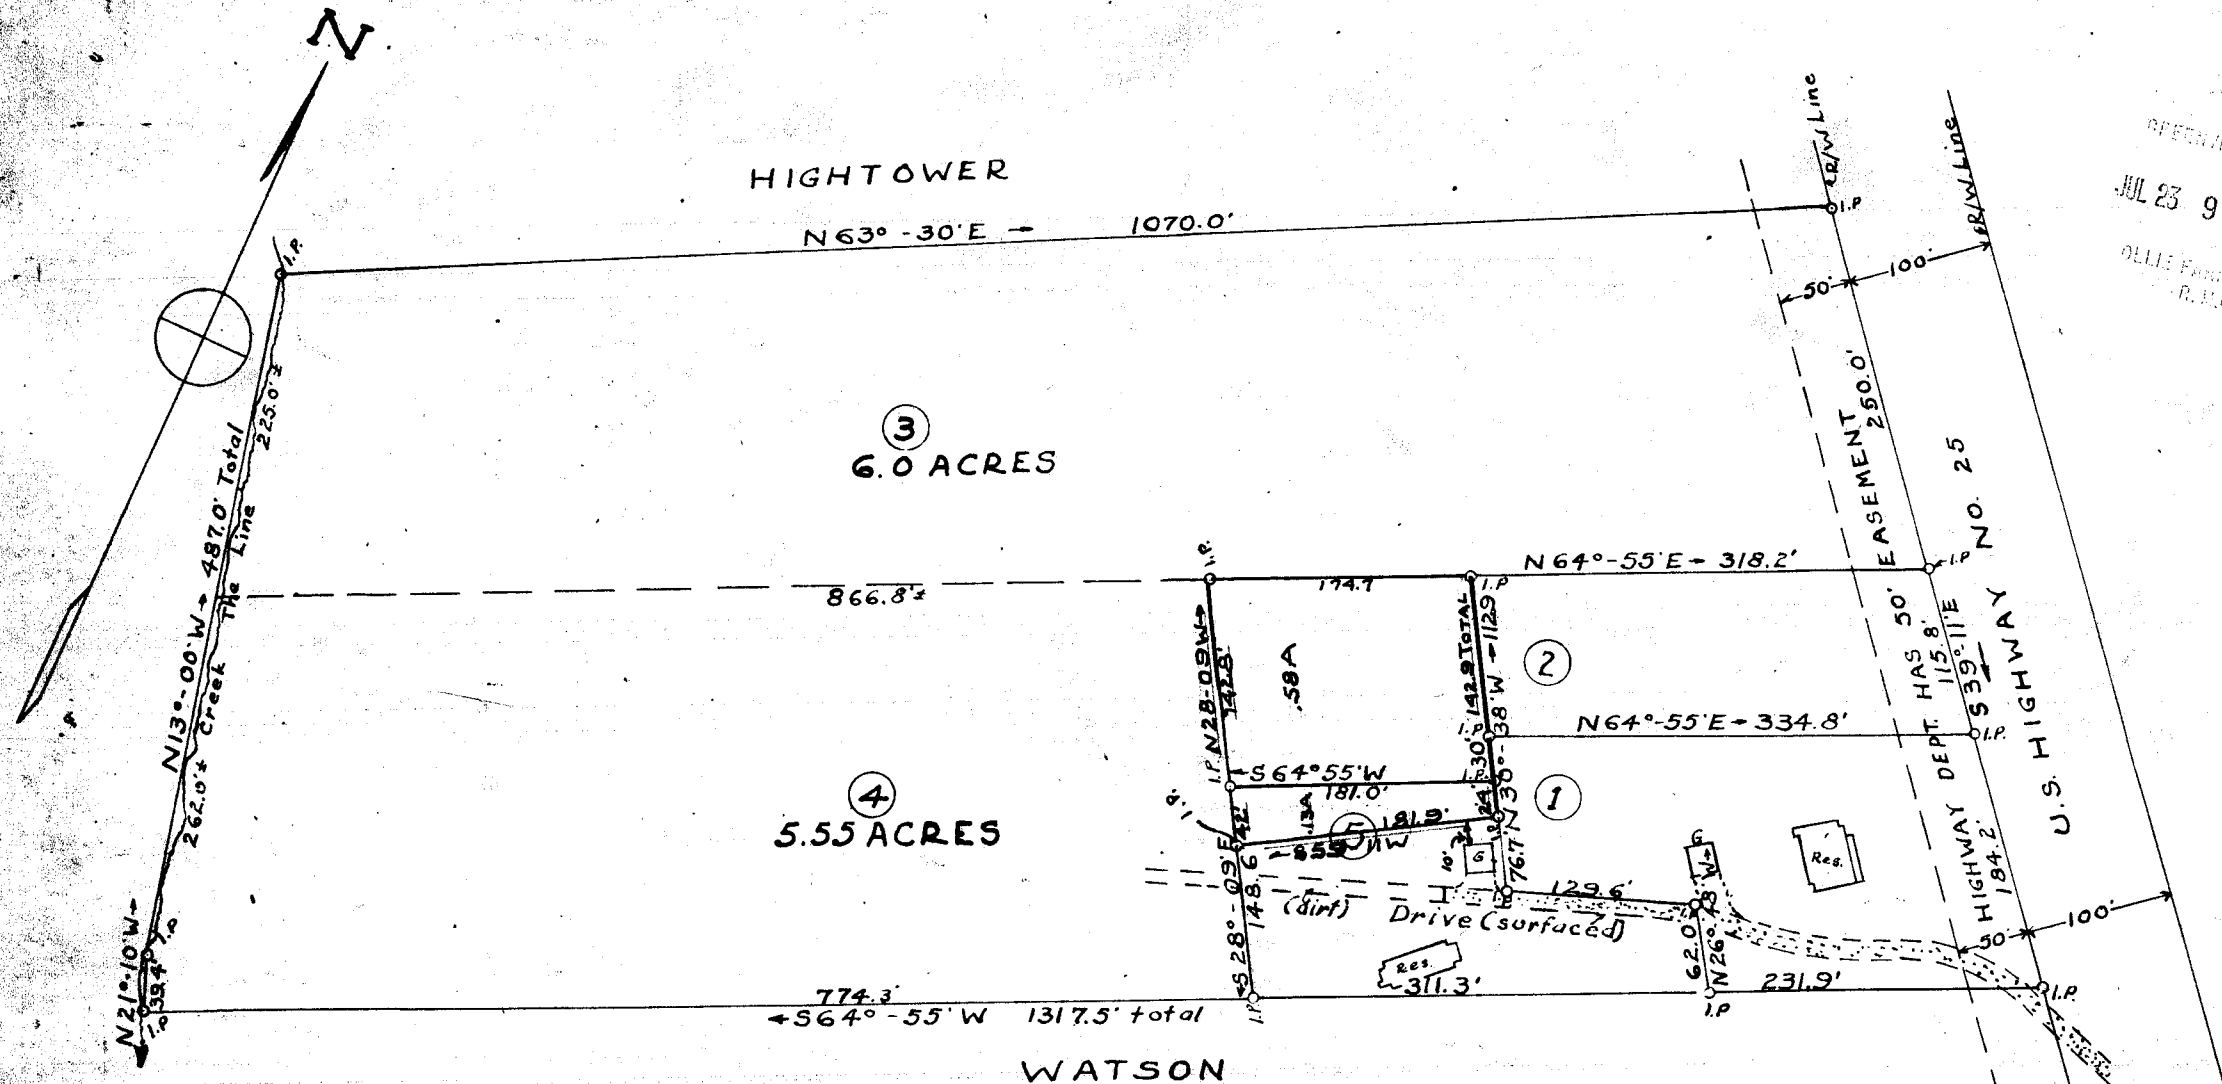

Recorded July 23rd. 1951 at 9:31 A. M. #17000

WATSON
PROPERTY
OF
JAS. H. COPE
GREENVILLE COUNTY
S. C.

Note: Additional surveys made 6-25-51
shown in Black Ink
J. Mac Richardson

Scale 1" = 100'

MAR. 1945

J. Mac Richardson - Reg. L.S.

Note: Tracts No. 1-2 and 5 surveyed by me. Rest of description from plat of property by Dalton + Neves, dated Sept. 1938. Acreage shown computed by me. - J. Mac Richardson 3/13/45

17000 JUL 23 1951

#17000 JUL 23 1951
and Recorded in File 0 Page 156 at
Ollie Farmston
Register of Deeds Greenville County, S. C.