


Note: Plat compiled from a plat by J.M. Cox dated Feb. 21, 1919, a deed (W.E. Thomas to W.C. Owens) recorded in Bk. 265 at page 13 in R.M.C. Office for Greenville County, and a deed (T.M. Fennell to W.C. Owens) recorded in Bk. 253 at page 292.

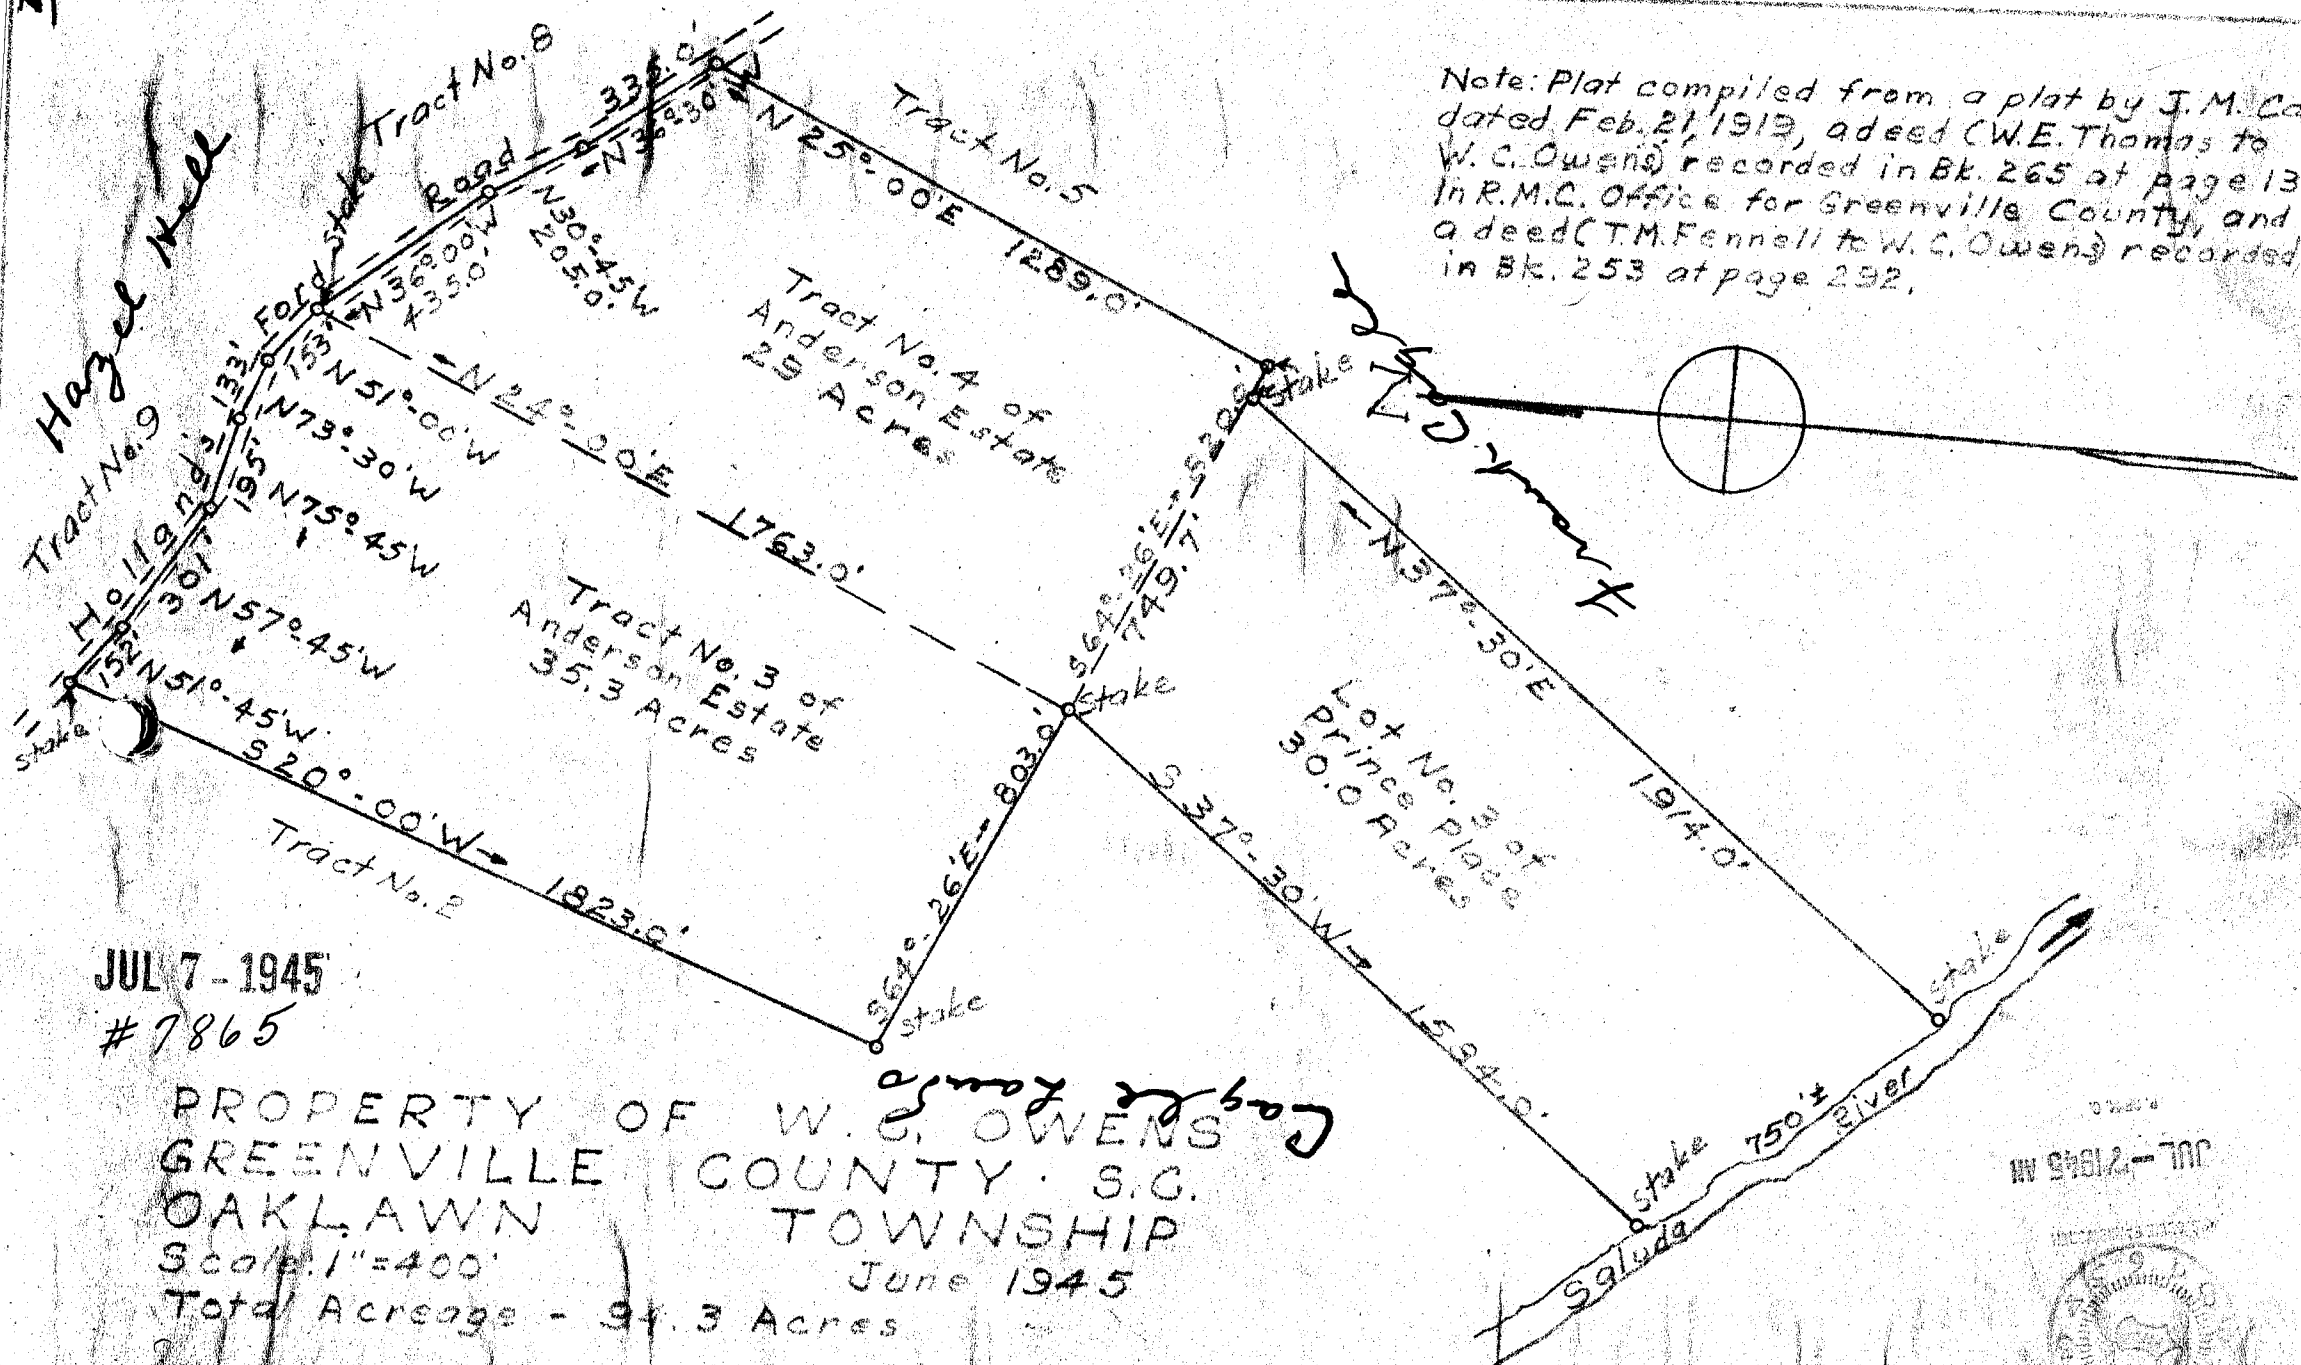

JUL 7 - 1945  
# 7865

PROPERTY OF W. C. OWENS  
GREENVILLE COUNTY, S.C.  
OAKLAWN TOWNSHIP  
Scale: 1" = 400'  
June 1945  
Total Acreage - 94.3 Acres

J. Mac Richardson - Reg. L.S.

JUL 2 1945 AM



# 7865 Filed this 7 day of July 1945  
And Recorded in Vol. 0 7 at 11  
Ollie J. Jamison  
Register of Deeds Greenville County, S.C.