




See corrected Plat
Page 121 this Book.

NORTHSIDE DEVELOPMENT CO
WHITE OAKS SUBDIVISION

Scale 1"=100 # 19686 Date August 3
Surveyed & Drawn by [Signature] Filed NOV 22 1946 P 97

and Recorded in Vol. [] Page [] of []
Ollie [Signature]
Register Meigs Conveyance Greenville County, S.C.

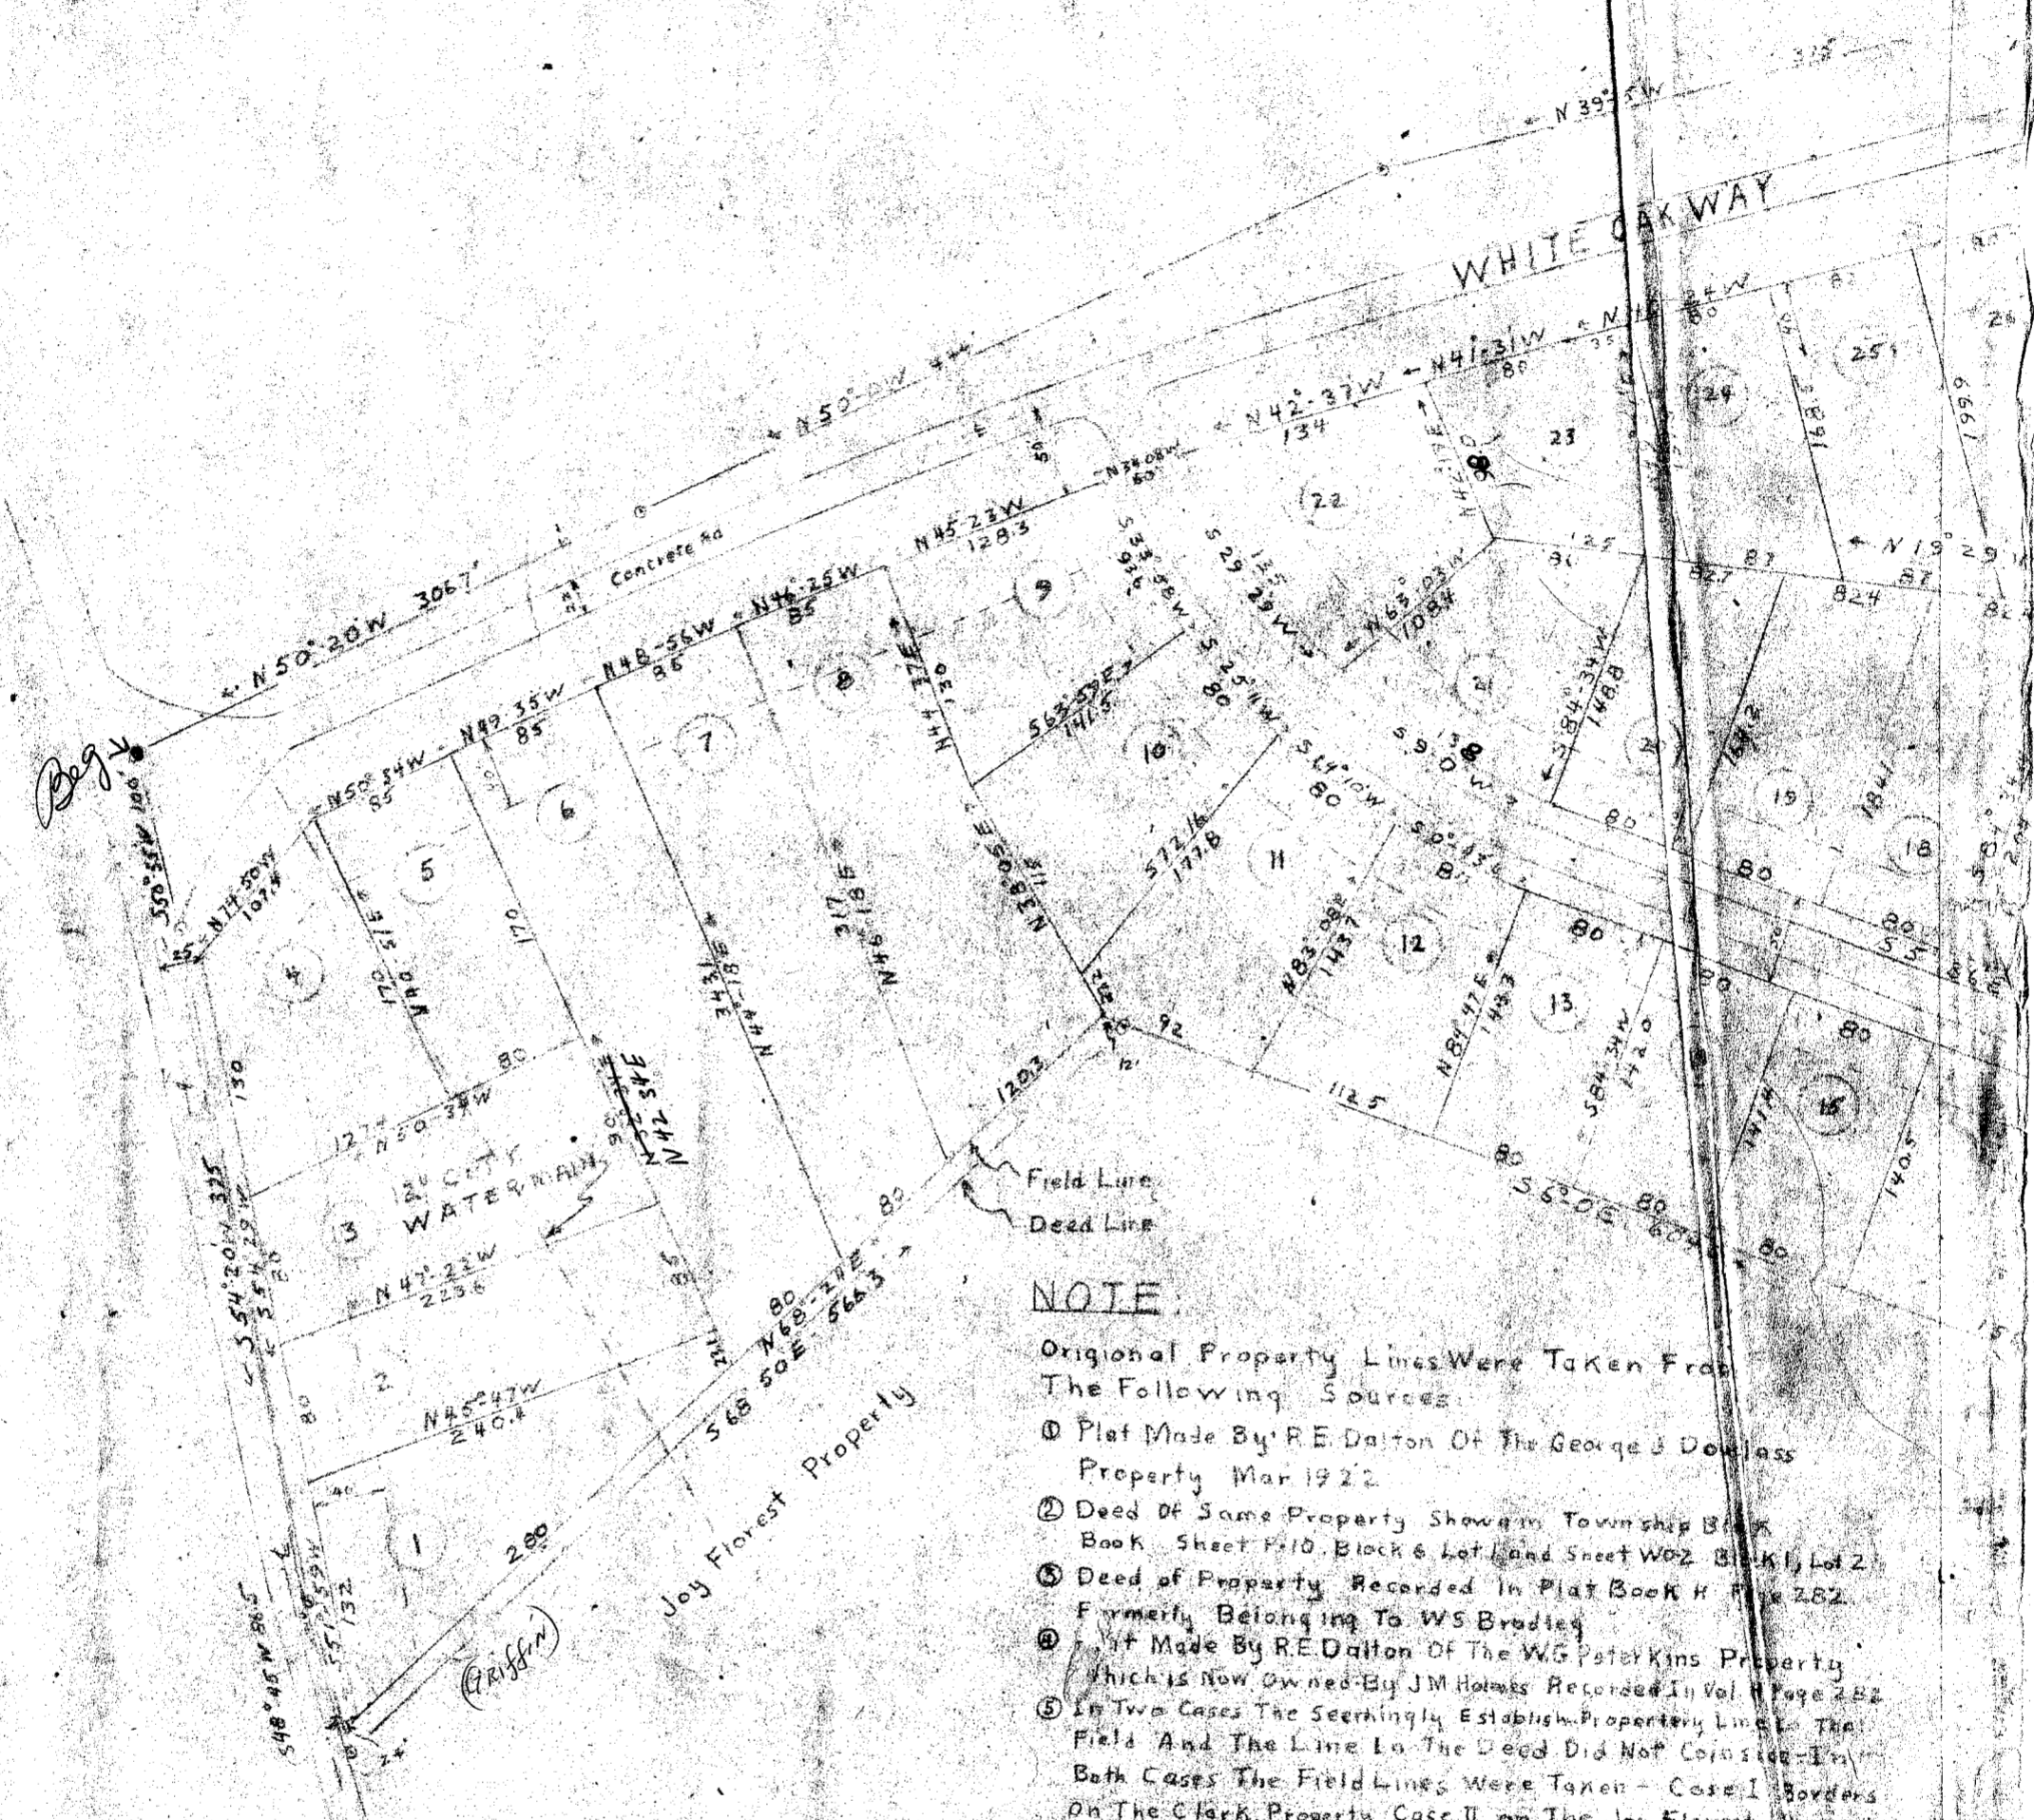

NOTE:

Original Property Lines Were Taken From The Following Sources:

- ① Plat Made By R.E. Dalton Of The George J. Downess Property Mar 1922
- ② Deed Of Same Property Shown In Township Book Book Sheet #10 Block 6 Lot Land Sheet W02 Block #1 Lot 2
- ③ Deed of Property Recorded In Plat Book H Page 282 Formerly Belonging To W.S. Bradley
- ④ Plat Made By R.E. Dalton Of The W.G. Paterkins Property Which is Now Owned By J.M. Holmes Recorded In Vol. 1 Page 282
- ⑤ In Two Cases The Seemingly Established Property Lines To The Field And The Line In The Deed Did Not Coincide - In Both Cases The Field Lines Were Taken - Case I. Borders On The Clark Property, Case II. on The Joy Florest Property

150

97