



NOTE:
 IRONS AT ALL CORNERS

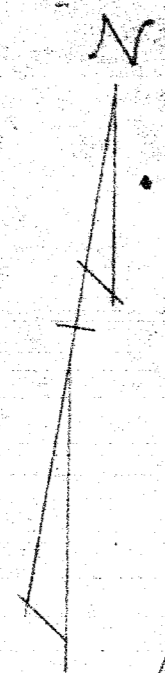

OLD AUGUSTA ROAD
 N 14° 33' E 192'
 N 8° 00' E 173.8'
 S 1° 54' W 159.6'
 N 1° 28' W 147.6'
 S 79° 04' W 65'

MONTEITH

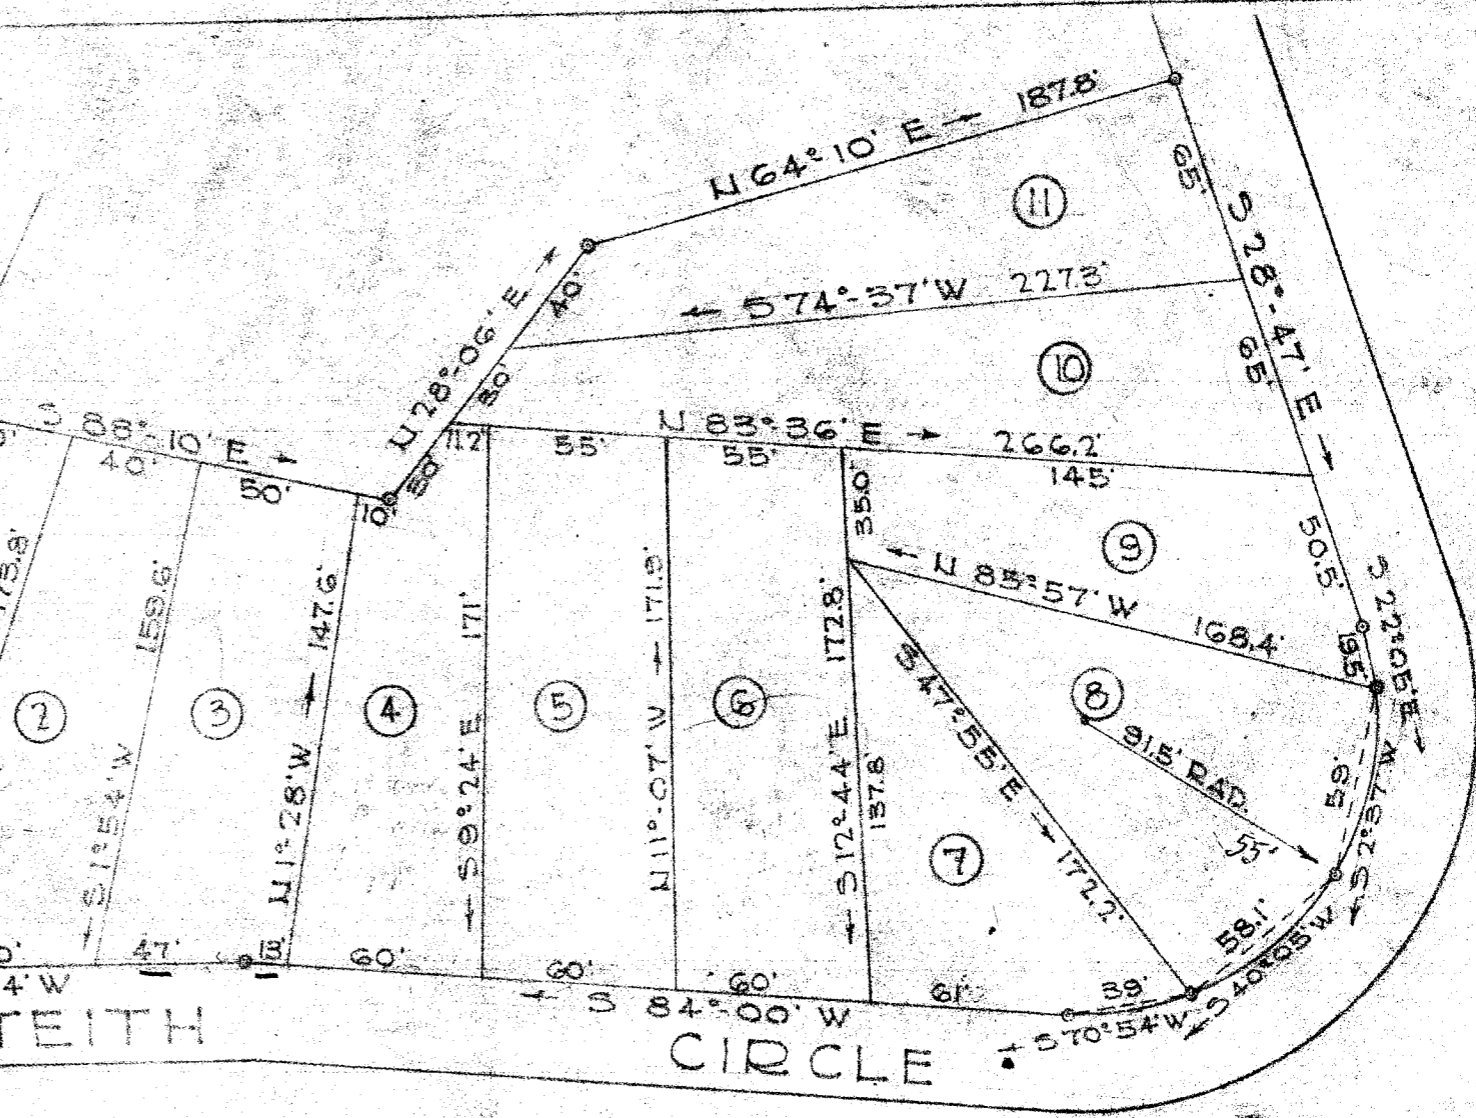

CIRCLE

3587 Filed This 20 day of Feb 1948
 and Recorded in Vol. 2 Page 164
 Ollie Farnsworth
 Register Means Conveyance Greenville County, S. C.

RESUBDIVISION OF PROPERTY OF:
O.Y. BROWLEE, H.C. SMITH & C.S. FOX
 LOCATED IN "MONTEITH HEIGHTS" IN & ADJACENT TO THE
 CITY OF GREENVILLE - S.C.
 PICKELL & PICKELL ENGINEERS - GREENVILLE - S.C.
 SCALE: 1" = 60' DATED: FEB. 16, 1948