


PIEDMONT & NORTHERN RAILROAD

SOU. RWY. RIGHT OF WAY LINE

ENCROACHMENT OF
S. J. CLARK AREA = 24024 sq'

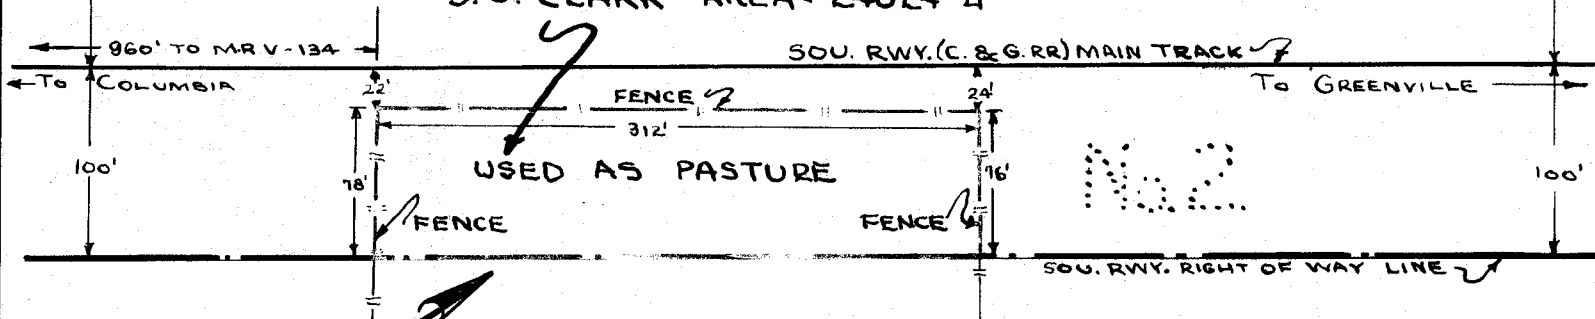

SOUTHERN RAILWAY SYSTEM
EASTERN LINES

M. P. V-134.18

ENCROACHMENT OF S. J. CLARK

SCALE: 1" = 100'

APRIL 21, 1947

GREENVILLE COUNTY, S.C.
VAL. SEC. 44 SHEET 28
PARCEL NO. 2:

OFFICE OF CHIEF ENGINEER, M.W.&S., CHARLOTTE, N.C.

A

9709

SURVEY BY	NONE
DRAWN BY	HDM
CHECKED	
R/W REF.	Y 44 / 28'
DWG. REF.	1-1333.
NOTEBOOK	NONE
FILE NO.	M-8494