


FILED
GREENVILLE CO. S.C.
OCT 15 9 10 AM 1947
OLLIE FARNSWORTH
R.M.C.

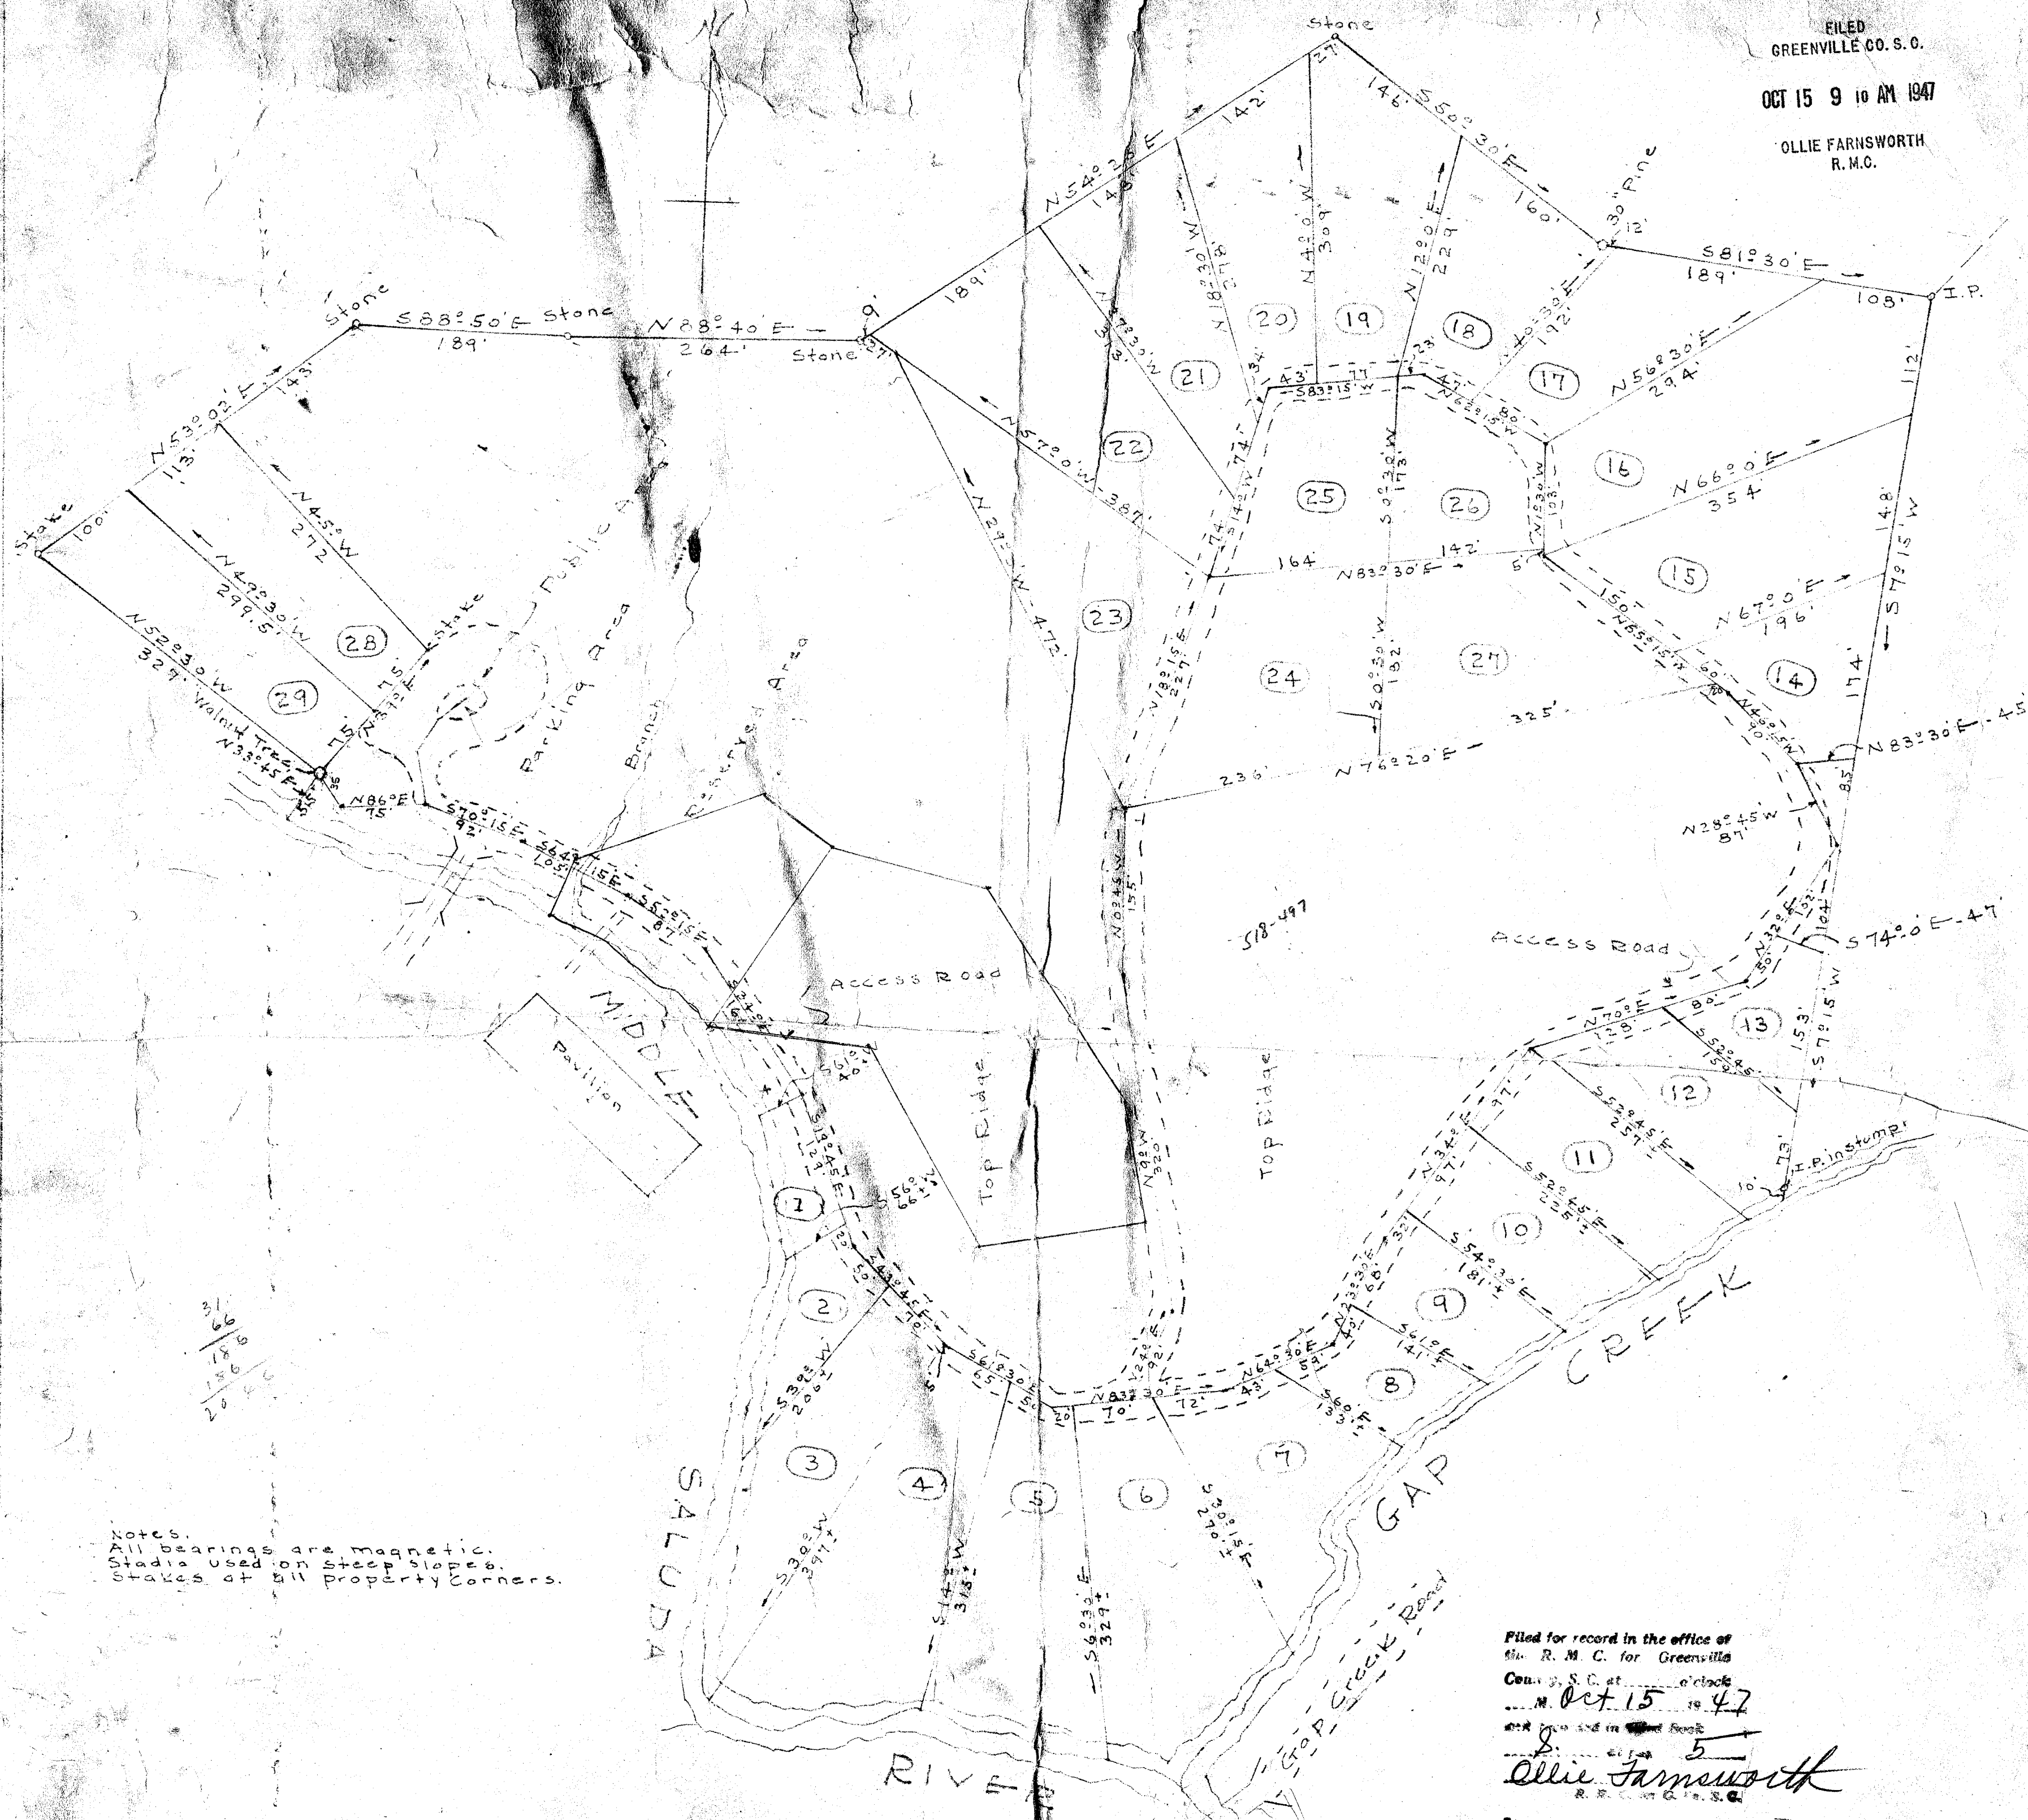

Notes:
 All bearings are magnetic.
 Stakes used on steep slopes.
 Stakes at all property corners.

Filed for record in the office of
 the R. M. C. for Greenville
 County, S. C. at _____ o'clock
 on Oct. 15 1947
 by _____
 Ollie Farnsworth
 R. M. C. for Greenville Co., S. C.

20597
 OCT 15 1947

COOL RIVER HEIGHTS
 RIVER FALLS SUB-DIVISION
 RIVER FALLS, S.C. GREENVILLE CO.
 Scale - 1" = 100' Sept. 2, 1947

For: Mr. L. H. Tankersley

J. C. Hill Reg. L.S.