


FOR RESTRICTIVE AND PROTECTIVE COVENANTS APPLICABLE TO THIS SUBDIVISION SEE DEED BOOK 328, PAGE 22, + 462/337

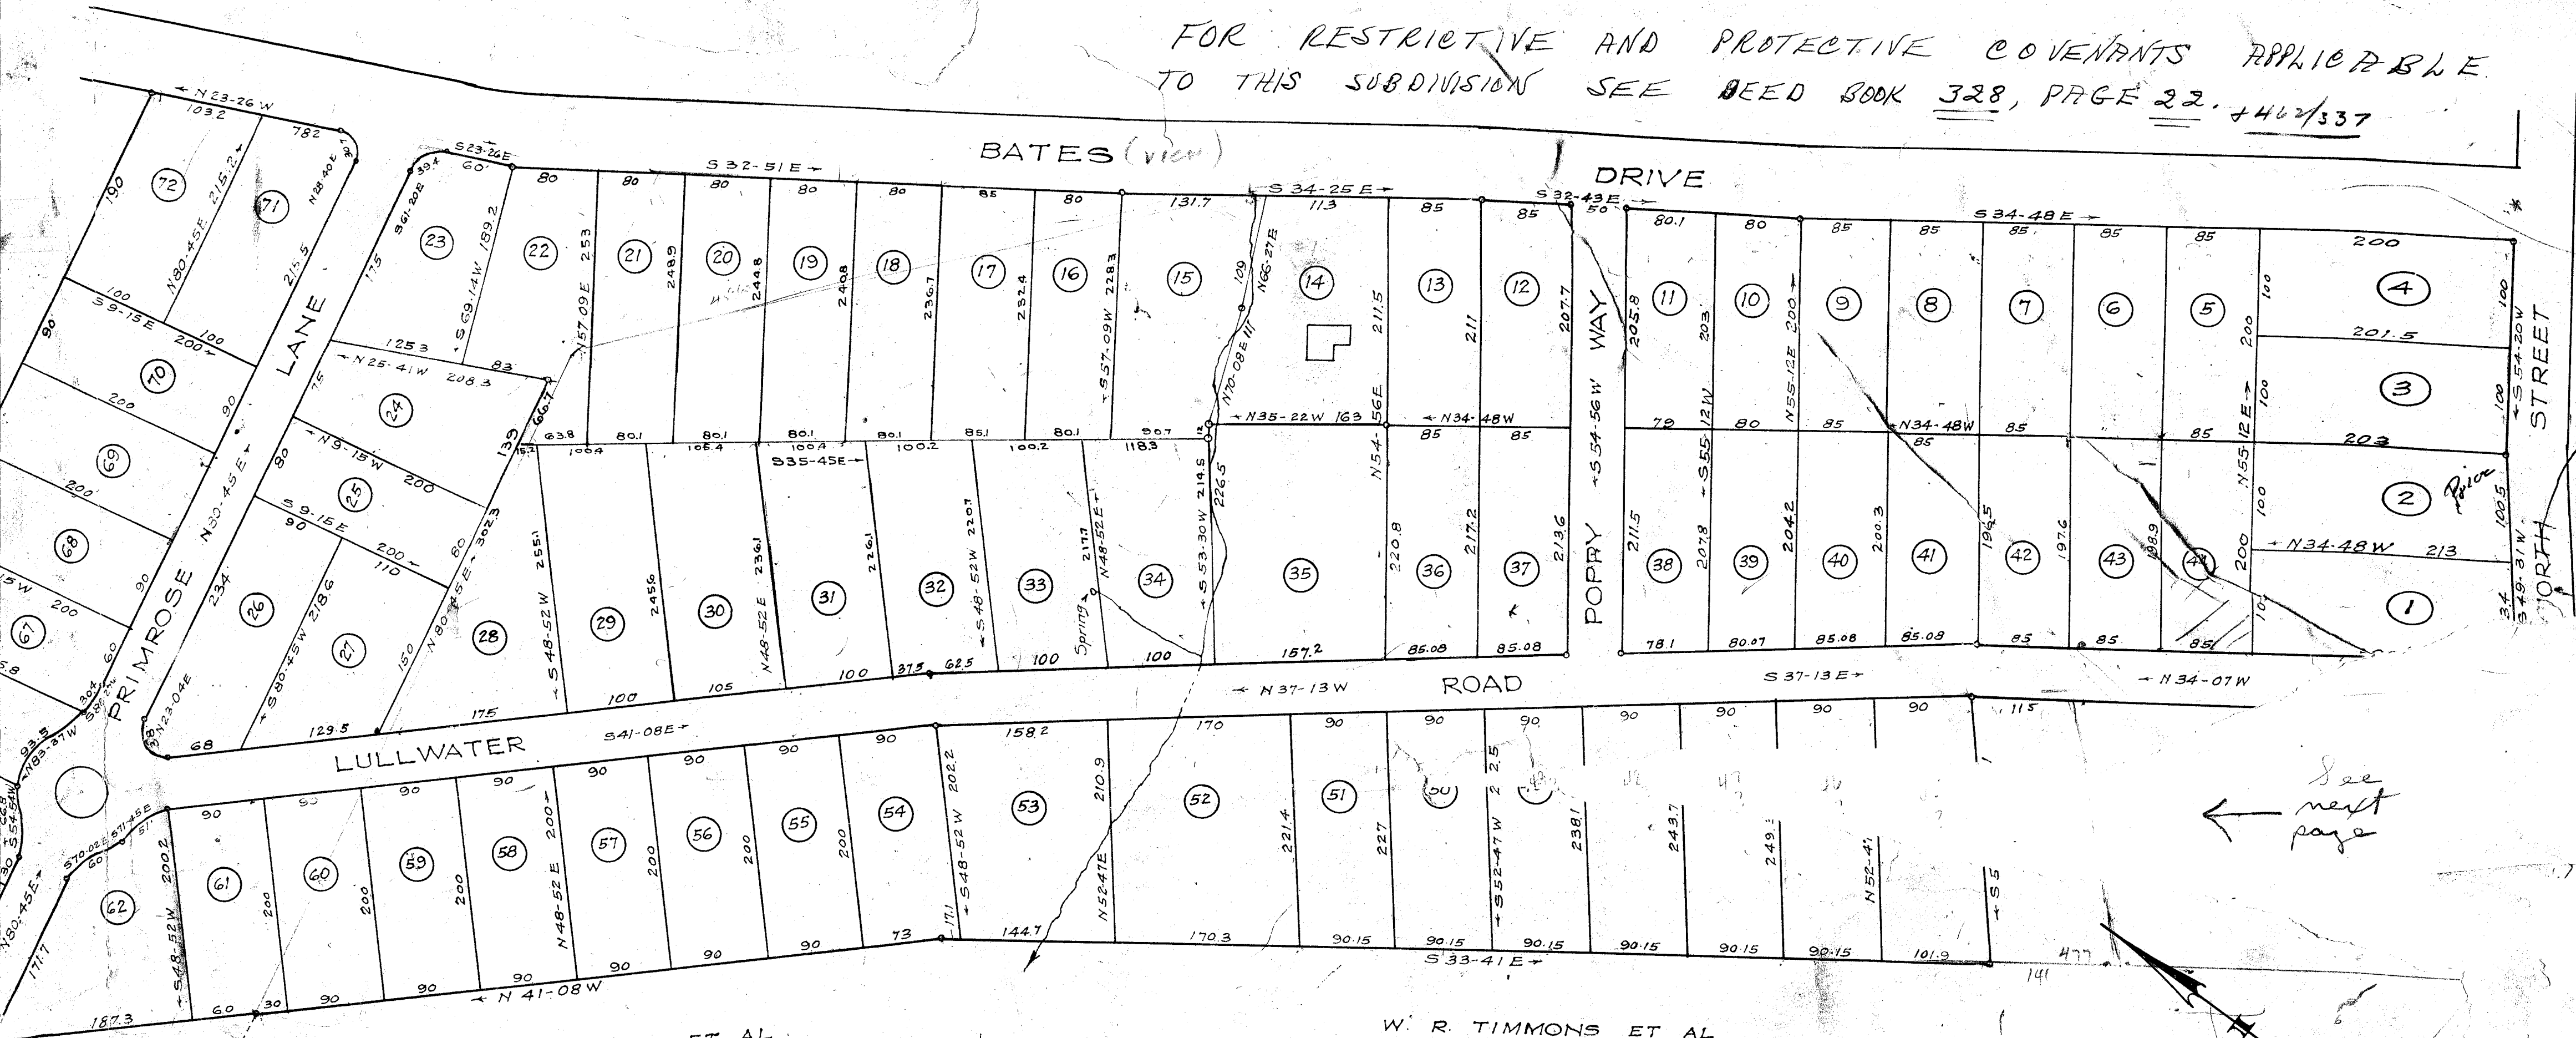

See next page

W. R. TIMMONS ET AL

W. R. TIMMONS ET AL

# NORTHSIDE GARDENS

## NEAR GREENVILLE S. C.

Scale 1"=100' November 1946

DALTON & NEVES

Filed for record in the office of  
 the R. M. C. for Greenville  
 County, S. C. at \_\_\_\_\_ o'clock  
 of Nov 13 1946  
 and recorded in Deed Book  
5 at page 17  
*Allie Jamison*  
 R. M. C. for G. Co. S. C.  
 Deputy

Iron Pins at all Corners  
 Revision of Lots 15 thru 24-28 thru 34  
 Made Nov. 1947

NOV 13 1947

22789

270  
48

See Page 16  
opposite 317



J. M. GILFI