

TRACT 1
6.054 ACRES
263,728 SQ. FT.

TRACT 2
3.934 ACRES
171,370 SQ. FT.

PROPERTY OF
COURTLAND APARTMENTS INC.
CITY OF GREENVILLE, S.C.

SCALE 1" = 40'

APRIL 1, 1949

GOOCH & TAYLOR
SURVEYORS
SPARTANBURG, S.C.

This is to certify that on the above date we surveyed the property shown hereon; and that the property lines, etc., are as shown. That the buildings or walls do not encroach on adjoining property or streets, and that the buildings or walls on adjacent property do not encroach on this.

APR 20 1949

GOOCH & TAYLOR
SURVEYORS

S-191


150

Signed *J. H. Hooch*
Registered Surveyor #3

9169

See Plot P-71

RECORDED
APR 20 1949
S. C. DEPT. OF REVENUE

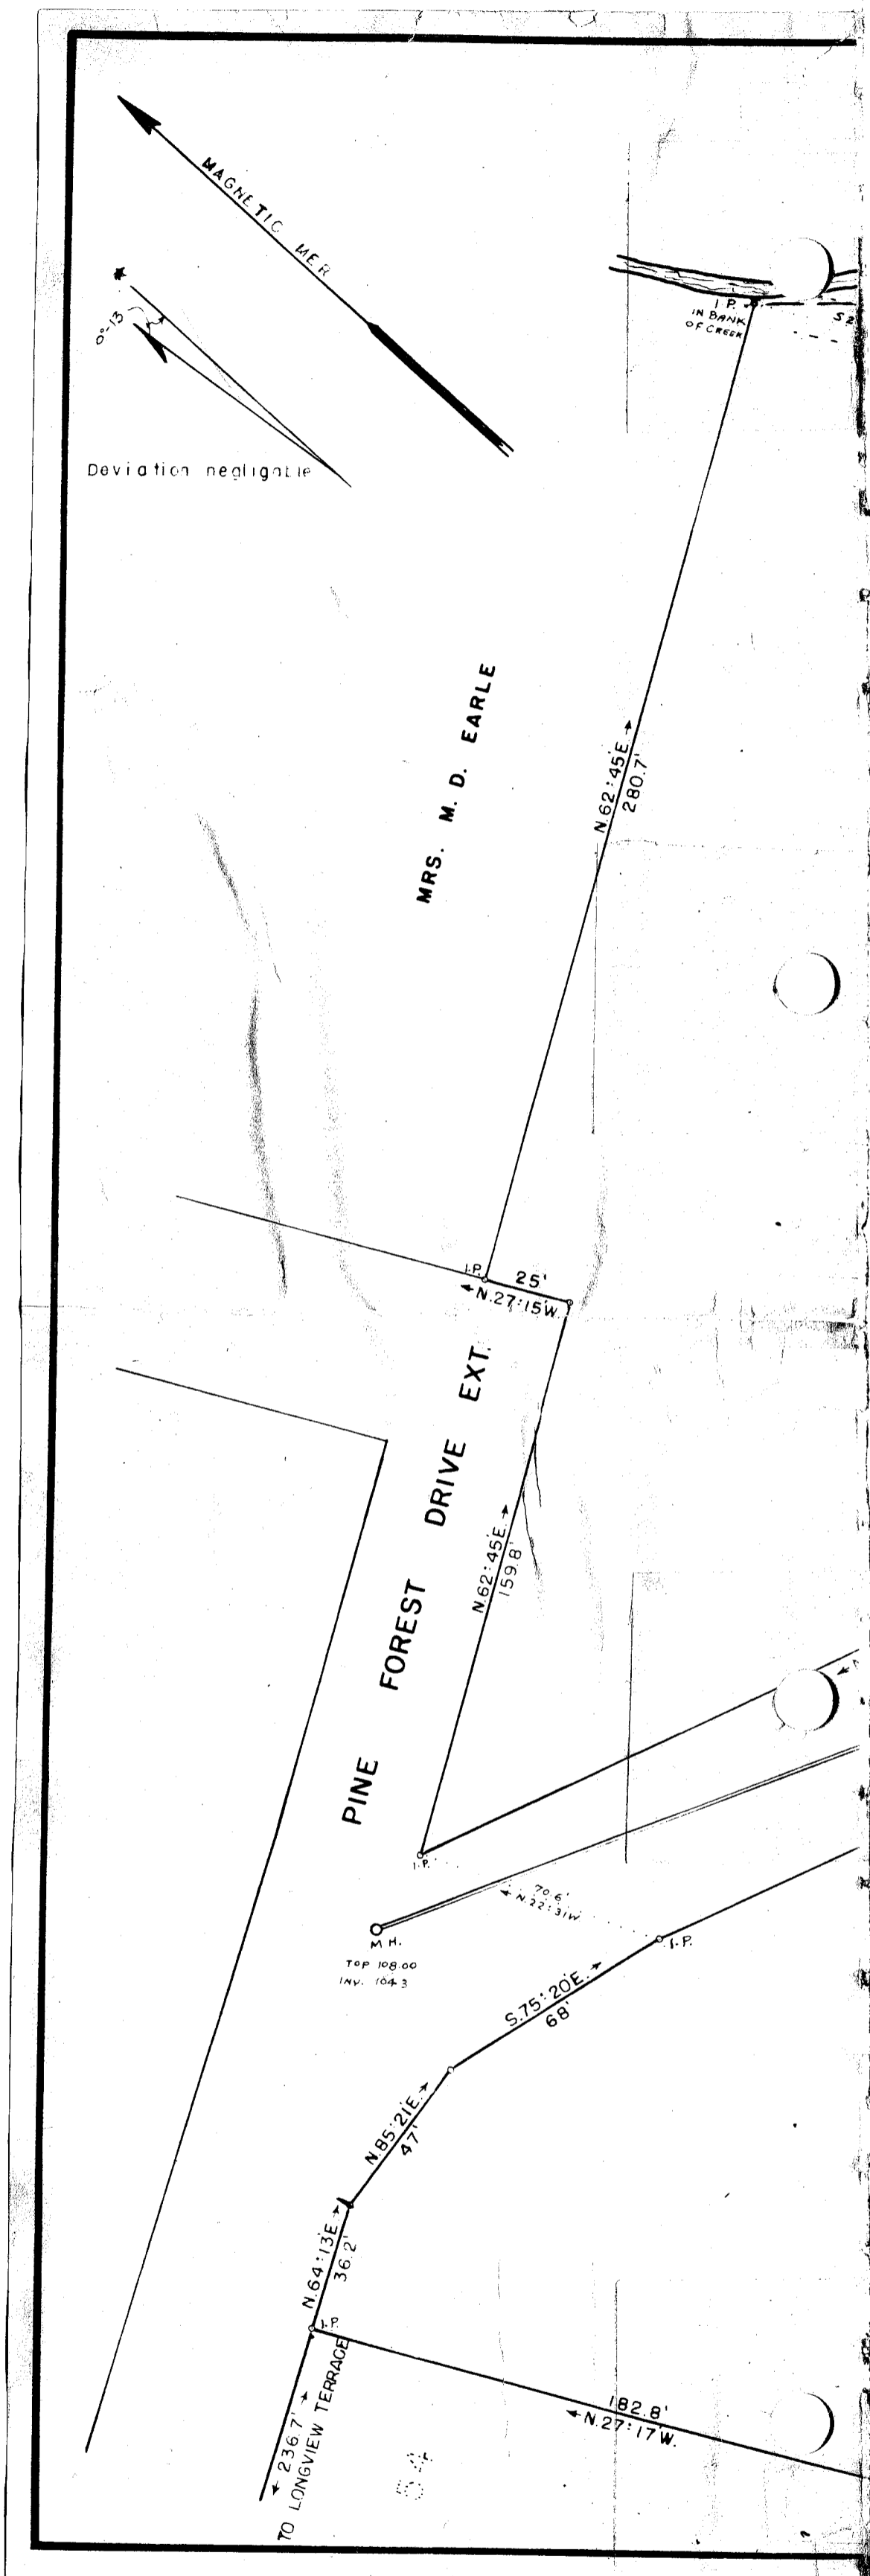

061