


ESTATE of G. W. BURTON DECD.
SOUTH CAROLINA
GREENVILLE COUNTY

Located about two miles north-west of Princeton, S.C.
 on U.S. Highway No. 25.

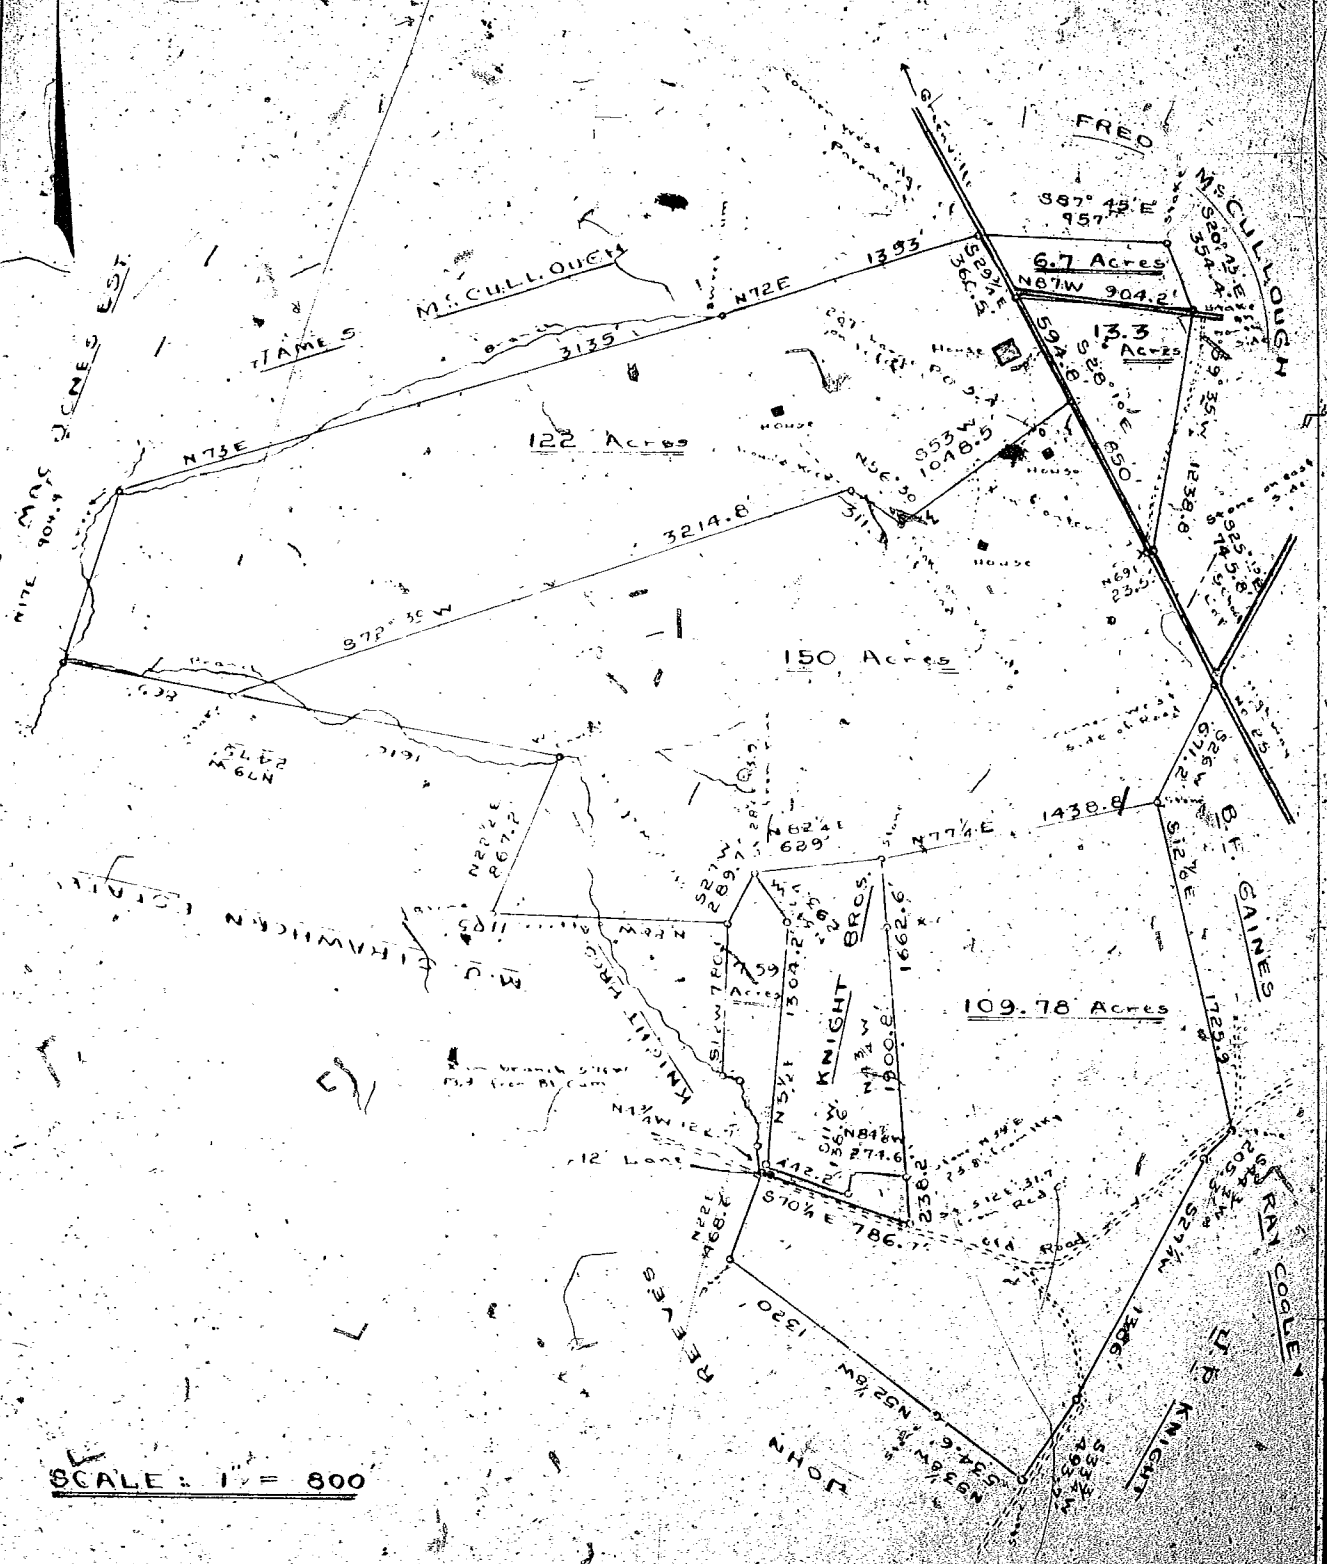

SCALE: 1" = 800

Note: The above plat compiled from four other plats (Plat by John H. Gaines dated Dec. 16 & 17, 1903 of the 109.78 Acre tract — Plat by W.E. Mitchell dated Nov. 11, 1916 of the 7.53 Acre piece including the 12 lane and other pieces to the east of lane. — Plat by W.M. Nash dated Mar. 15, 1935 for lines from school lot running up highway and around the 13.3 & 6.7 Acre lots to corner pavement edge of pavement. — Plat by unknown surveyor, unknown date for other land.) The 6.7 & 13.3 Acre lots and the division lines between the 122 & 150 Acre tracts surveyed Dec. 1949. — All acreage is to be considered as more or less. — Thomas J. Leslie, Reg. Surveyor — Floyd E. Rogsdall, Asst.