


FILED  
GREENVILLE CO. S. C.

JUN 29 1 07 PM 1950

OLLIE FARNSWORTH  
R.M.C.

PARIS MT.  
STATE PARK  
PROPI.

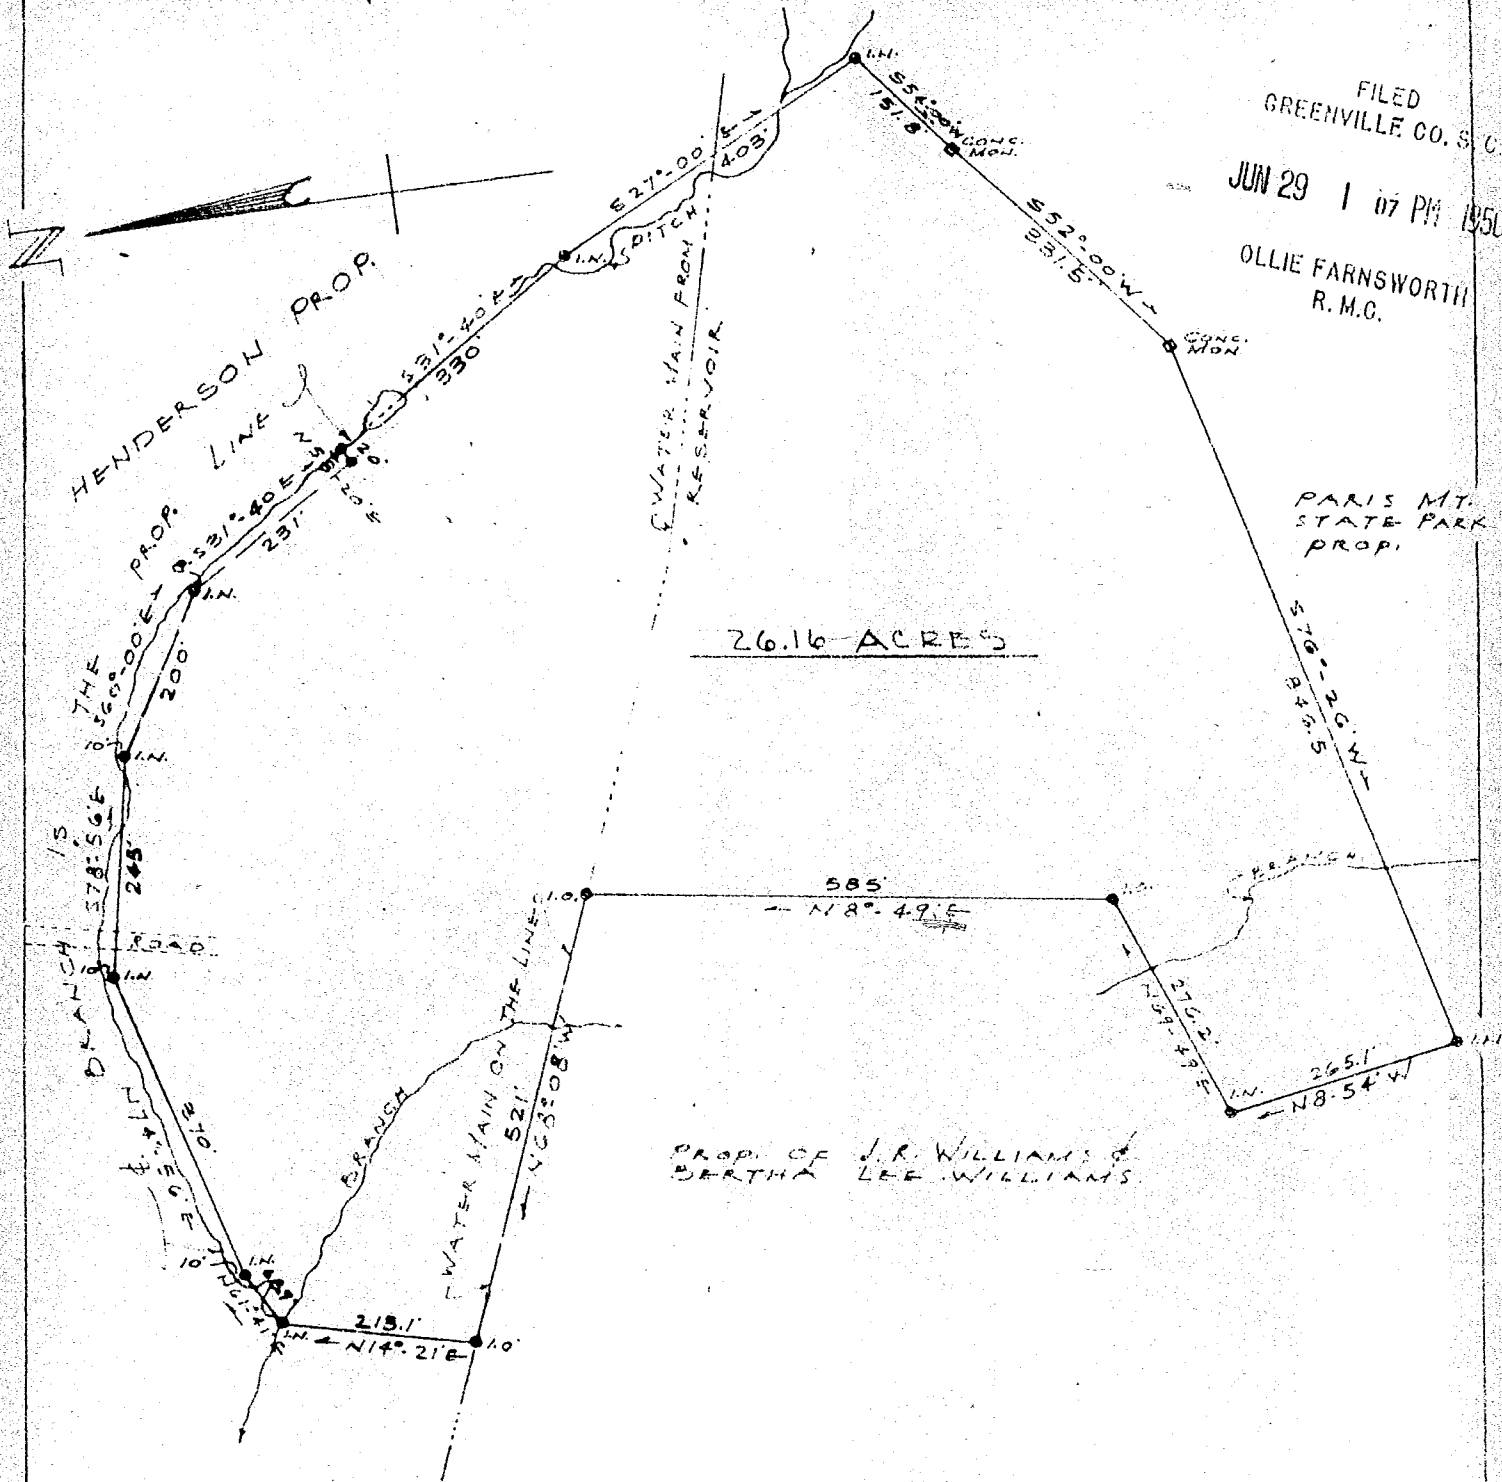

26.16 ACRES

PROP. OF J. R. WILLIAMS &  
BERTHA LEE WILLIAMS

PROPERTY OF: \_\_\_\_\_  
GEORGE SHALEULY  
 LOCATED "IN GREENVILLE COUNTY" NEAR THE  
CITY OF GREENVILLE - S. C.

PICKELL & PICKELL - ENGINEERS,  
 GREENVILLE - SOUTH CAROLINA  
 SCALE: 1" = 200' DATED: JUNE 26, 1950

Recorded June 29th. 1950 at 1:07 P. M. #15790