

OCT 24 1949


FILE 25124

GREENVILLE CO. S. C.

OCT 24 10 15 AM 1949

OLLIE FARNSWORTH  
R. M. C.

(5)

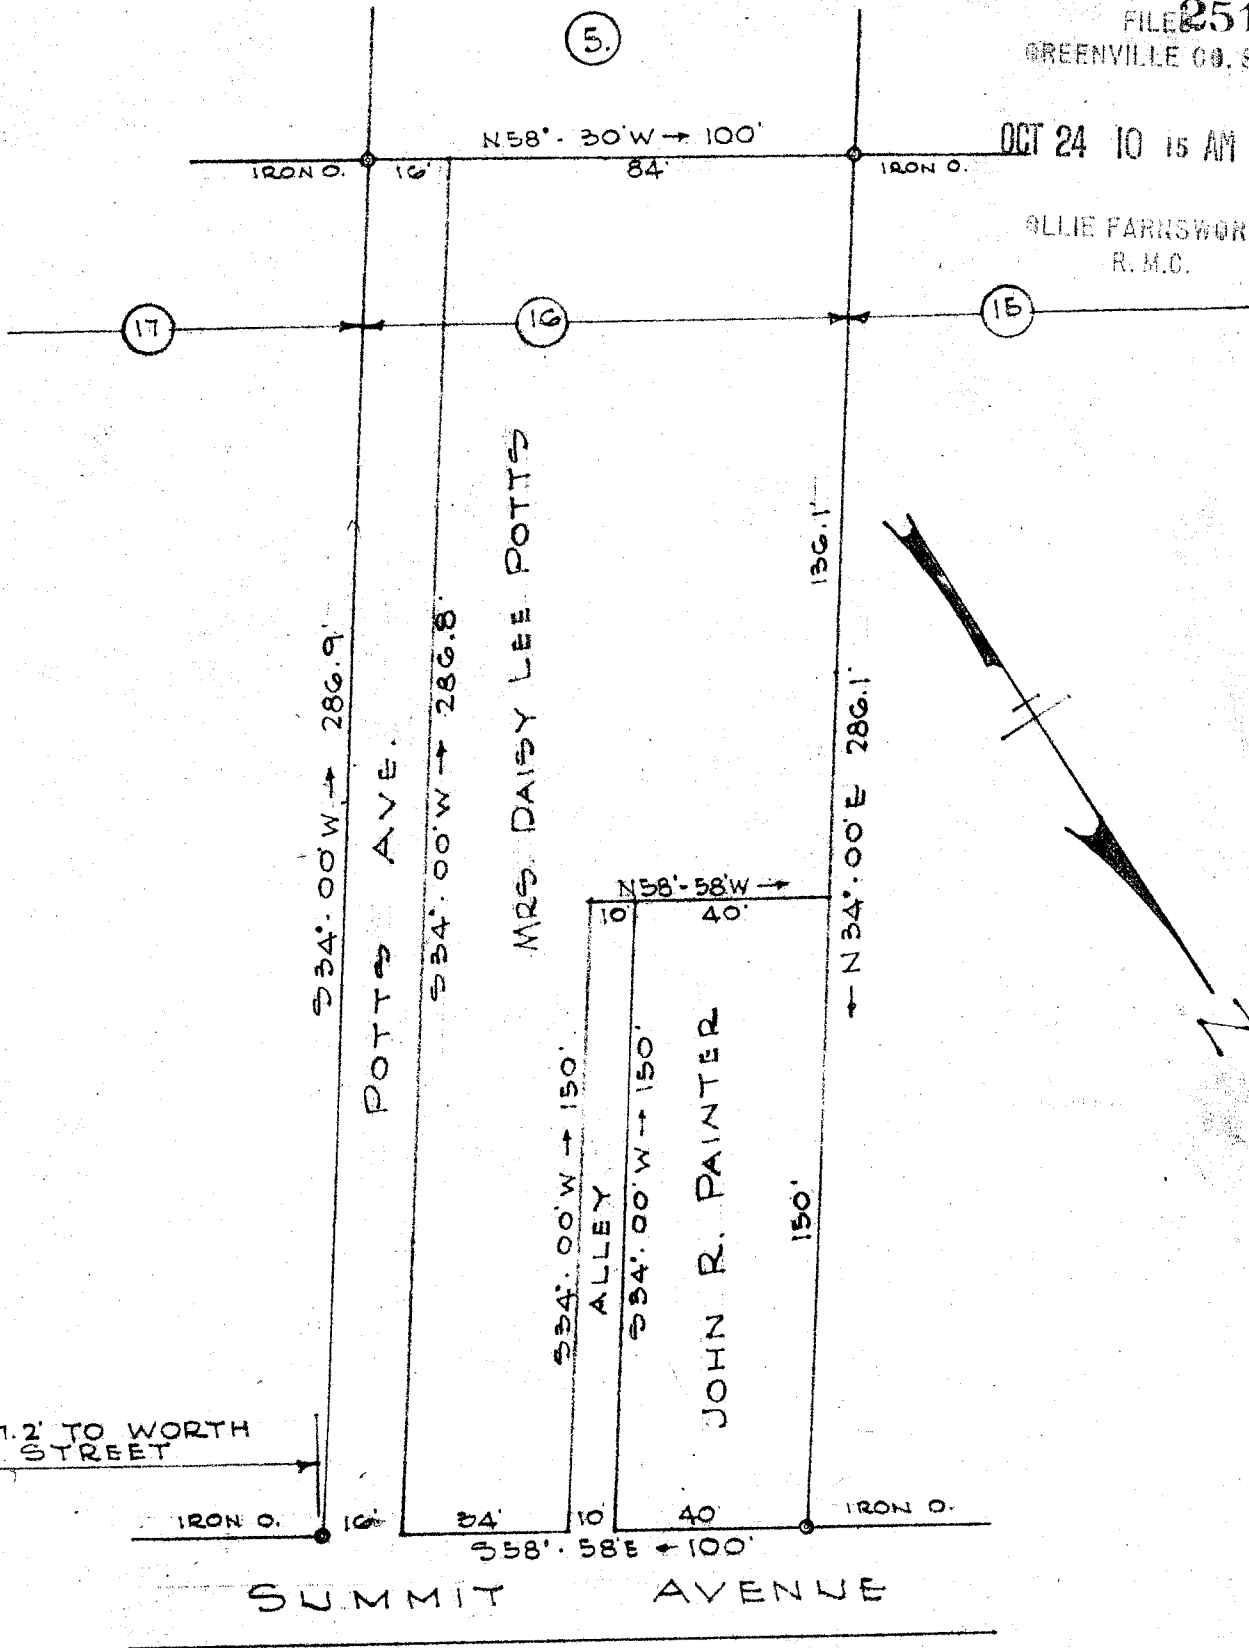

PROPERTY OF: \_\_\_\_\_

MRS. DAISY LEE POTTS AND  
JOHN R. PAINTER  
LOCATED IN "RIVERSIDE" NEAR THE  
CITY OF GREENVILLE, S. C.

PICKELL & PICKELL - ENGINEERS.  
GREENVILLE - S. C.

SCALE: 1" = 40'      DATED: OCT. 21, 1949

25124 Filed This 24 day of Oct 1949  
And Recorded in Vol. U Page 138 at 10:15 A.M.  
Ollie Farnsworth  
Register Diesne Conveyance Greenville County, S. C.