


18377

AUG 21 1948

FILED
GREENVILLE CO. S. C.

AUG 21 11 43 AM 1948

OLLIE FARNSWORTH
R.M.C.

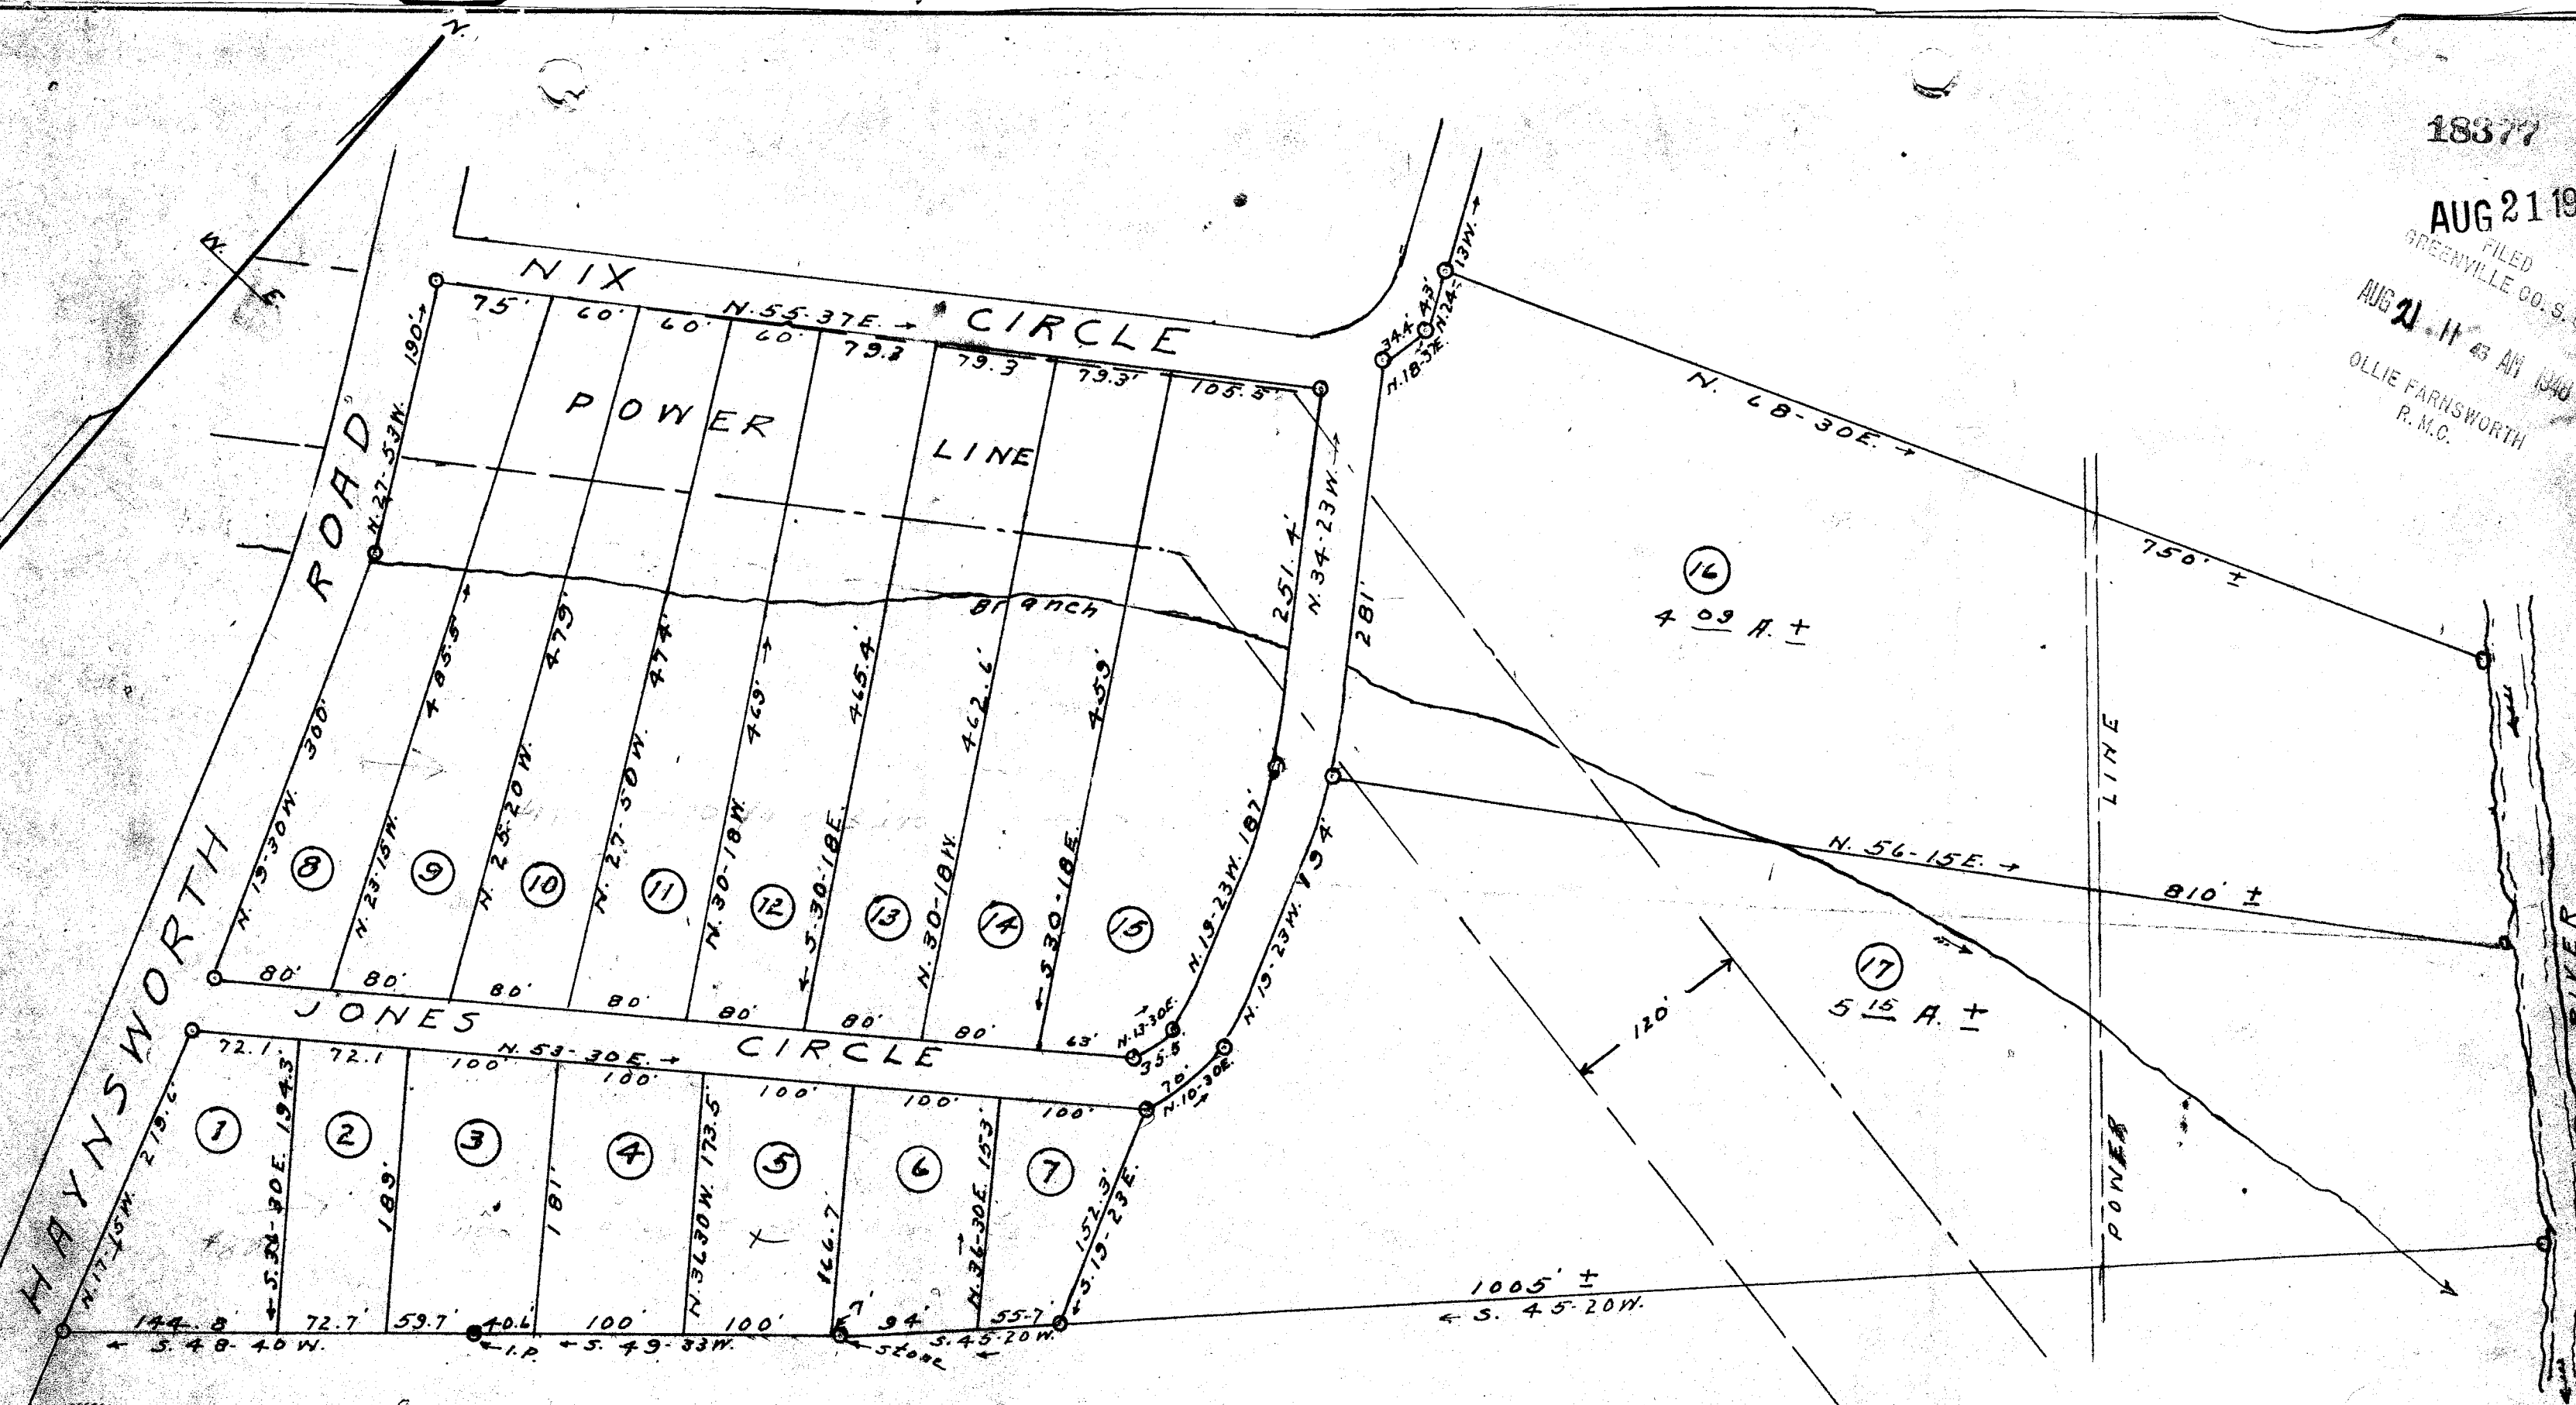

PROPERTY OF
L. T. JONES
KNOWN AS PART OF FARR ESTATES
GREENVILLE COUNTY - S. C.
Scale 1" = 100' ----- May 1948

59.7
40.6
100.3

+ part 36

W. J. Riddle - Surveyor

A Resubdivision of Lots 37-38-39 of Farr Estates
as shown on plat by Dalton & News dated July 1941
and Recorded Plat Book M. Page 19

18377 Filed This 21 day of Aug 1948
And Recorded in Vol. 11 Page 115 of M.
Ollie Farnsworth
Register Mesne Conveyance Greenville County, S. C.

