


SEP 10 1948
19953

FILED
GREENVILLE CO. S. C.

SEP 10 9 31 AM 1948


OLLIE FARNSWORTH
R. M. C.

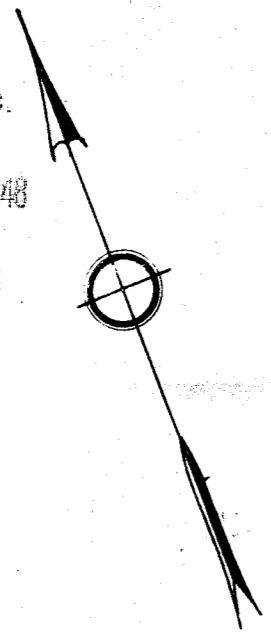

WEST Mc BEE AVENUE

S. LAURENS ST.

SOUTH MAIN STREET

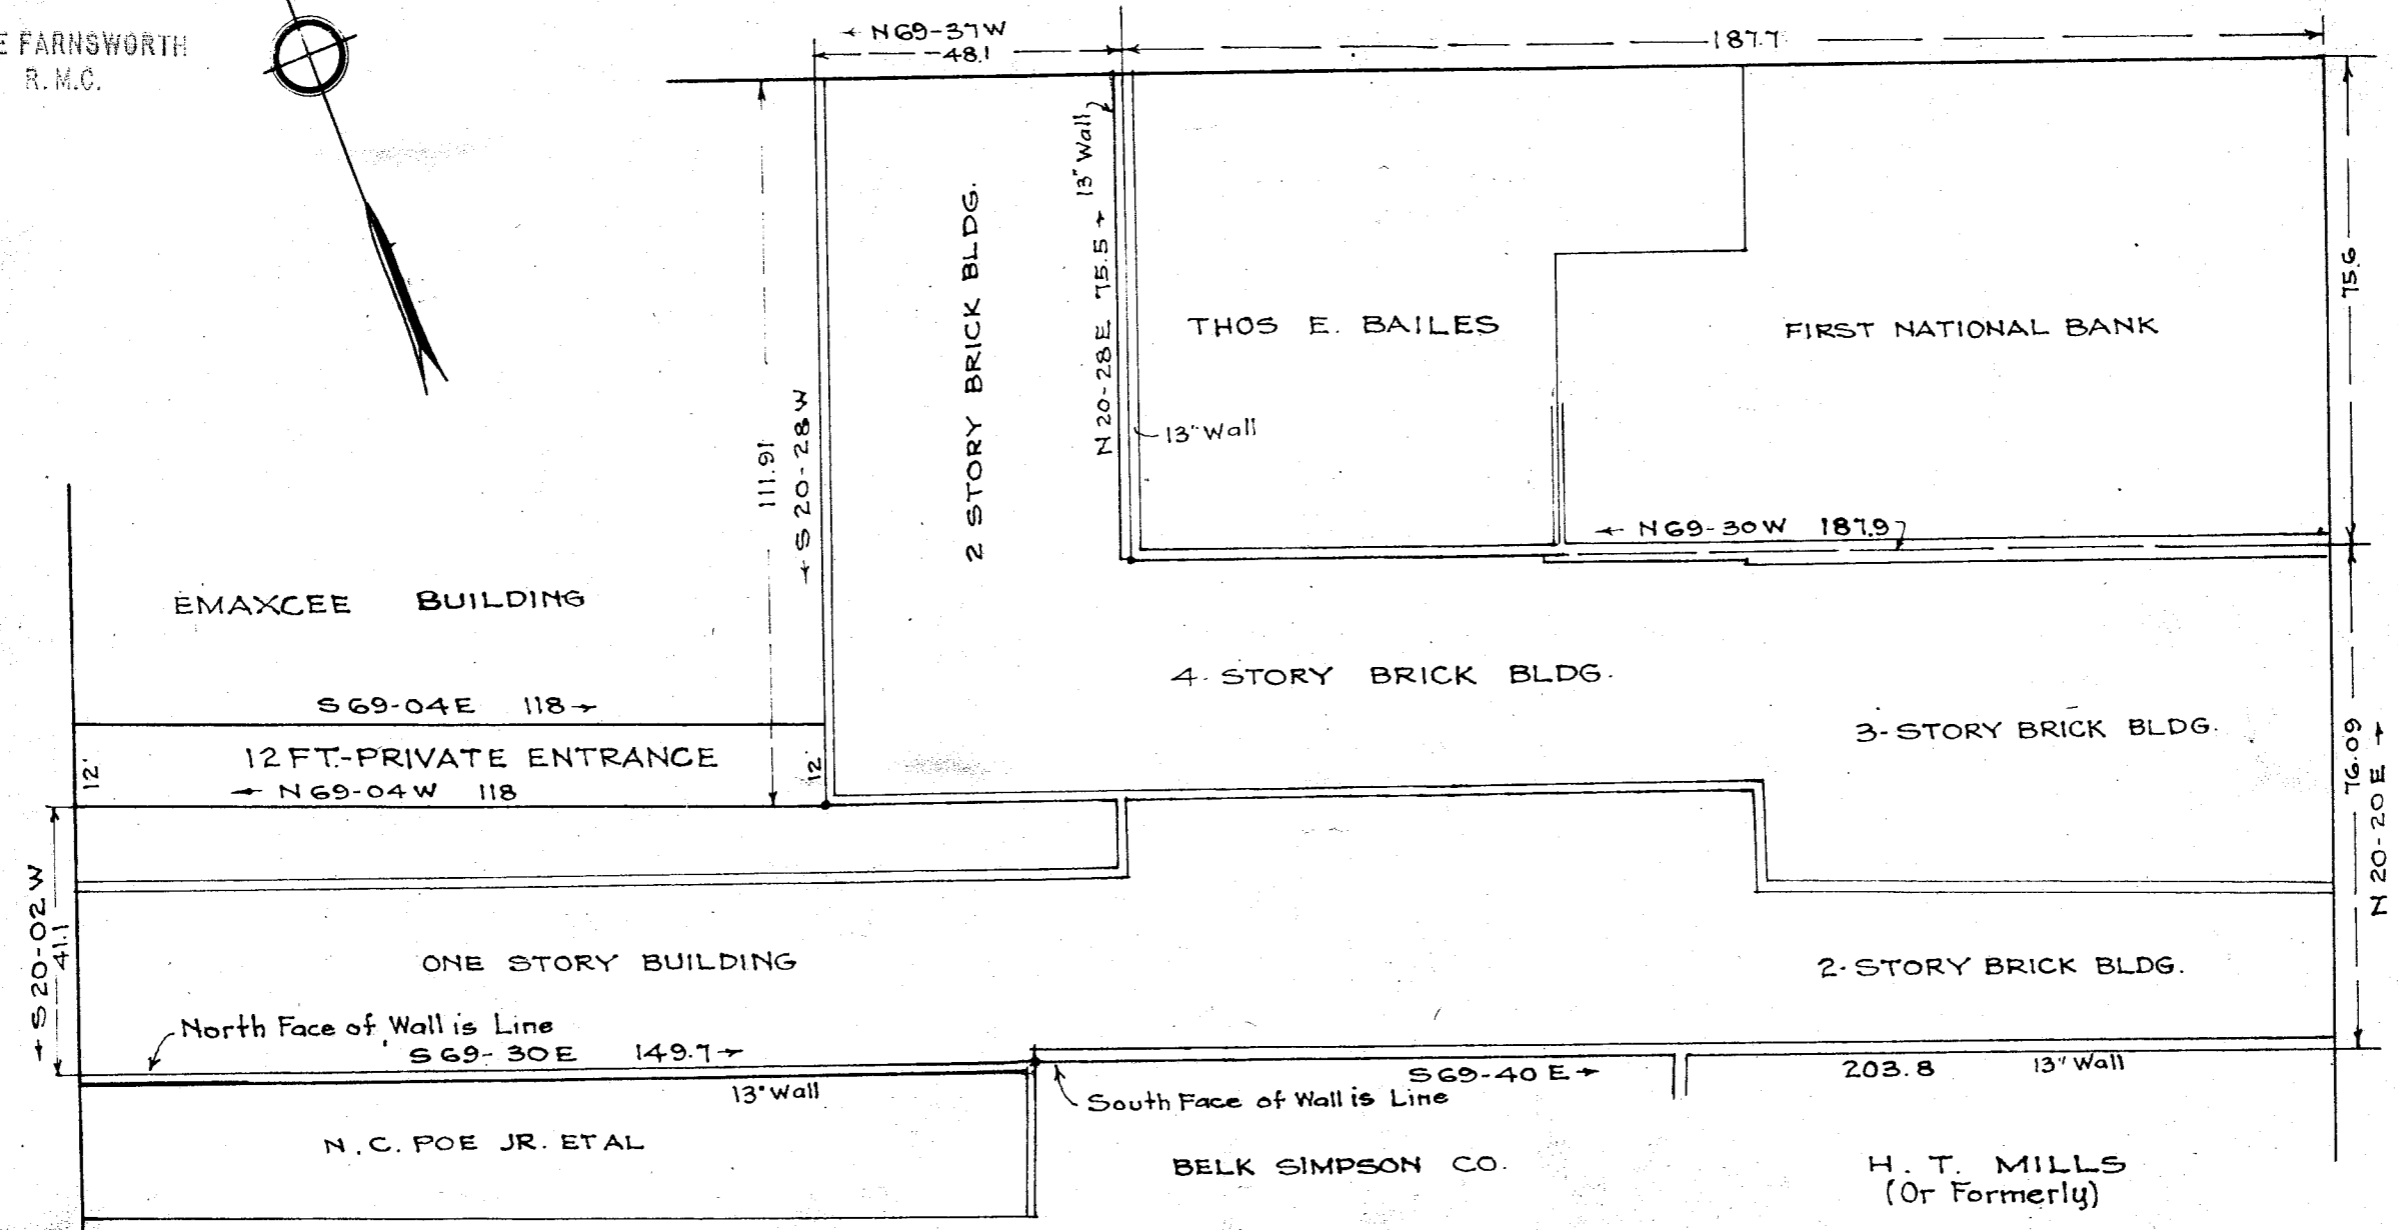

This is to certify that on the 20th day of August 1948, I surveyed the Property shown on this Plat; and that the Property Lines, Walls and Buildings are as shown hereon; that the buildings located on said Lot do not encroach or project on adjacent Streets or Property; and that no adjacent buildings or Walls encroach or project on said premises.

R. E. Dalton
Registered Engineer
S. C. No. 64.

PROPERTY OF
BELK SIMPSON CO.
GREENVILLE S. C.

Scale 1" = 30' Aug. 1948

DALTON & NEVES

