


| | |
|-----------------------------------|---------------------|
| CITY OF GREENVILLE | |
| ENGINEERING DEPARTMENT | T. C. ADAMS |
| PROPERTY OF CITY OF GREENVILLE | |
| WEST SIDE OF STONE AVENUE BY-PASS | |
| SURVEYED BY: J.M. RICHARDSON | DATE: MAY 1947 |
| DRAWN BY: J.M.R. | DATE: MAY 1947 |
| TRACED BY: A.M. ELLIS | DATE: JULY 27, 1949 |
| CHECKED BY: | DATE: |
| FIELD BOOK NO. | |
| FILE NO. 24 | |
| SCALE: 1" = 30' | |


#18316 Filed This 7 day of Aug 1949
 And Recorded in Vol W Page 51 at 430 M.
 Gessie Farnsworth
 Register Mesue Conveyance Greenville County, S. C.

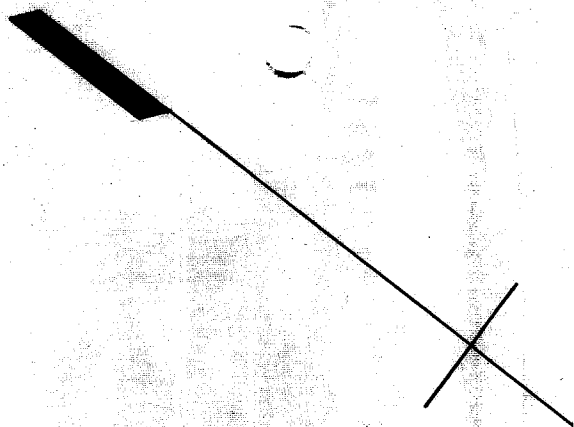

AVE.

EAST

EAST

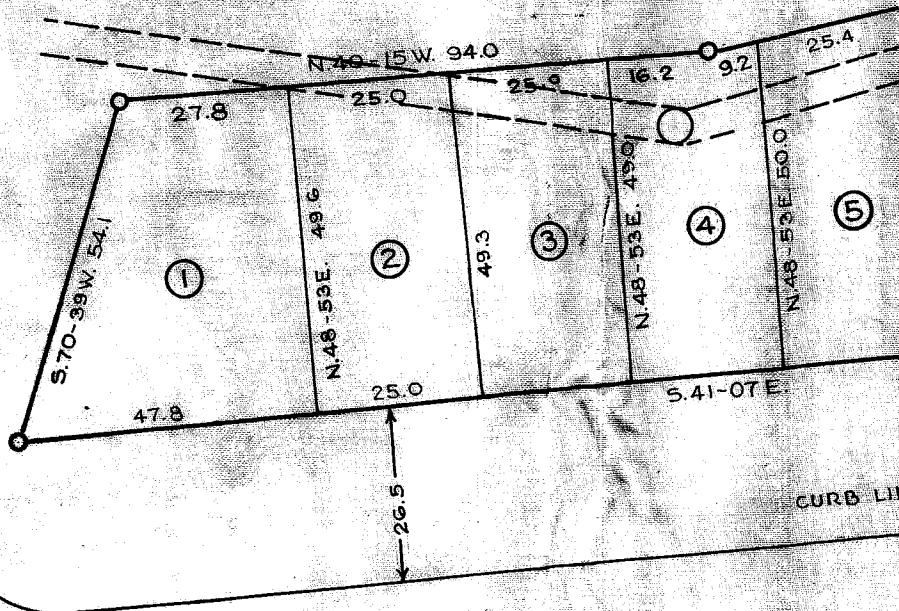

STONE